


FIRST FLOOR GA PLAN UNIT 2  
1 : 100

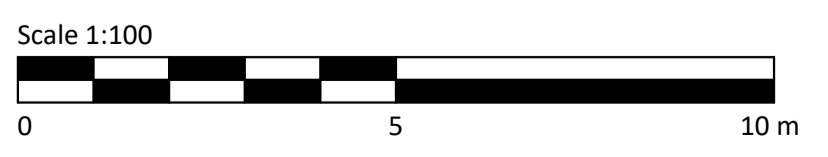


Client: CHANCERYGATE  
 Project Name: QUESTOR PARK, HAWLEY ROAD, DARTFORD  
 Drawing Title: UNIT 2 PROPOSED FIRST FLOOR PLAN

JOB No: 11198    Status: TE    Project Stage: WS\_04  
 First Issue Date: 03/07/25    Scale: 1 : 100    Lead/Checker: AMc/GW

Project	Discipline	Zone	Level	Type	Rev	Fig. No.	Rev.
HAW	PRC	BB	01	DR	A	021302	T2

Bill of Materials: HAW-PRC-BB-ZZ-M3-A-020000

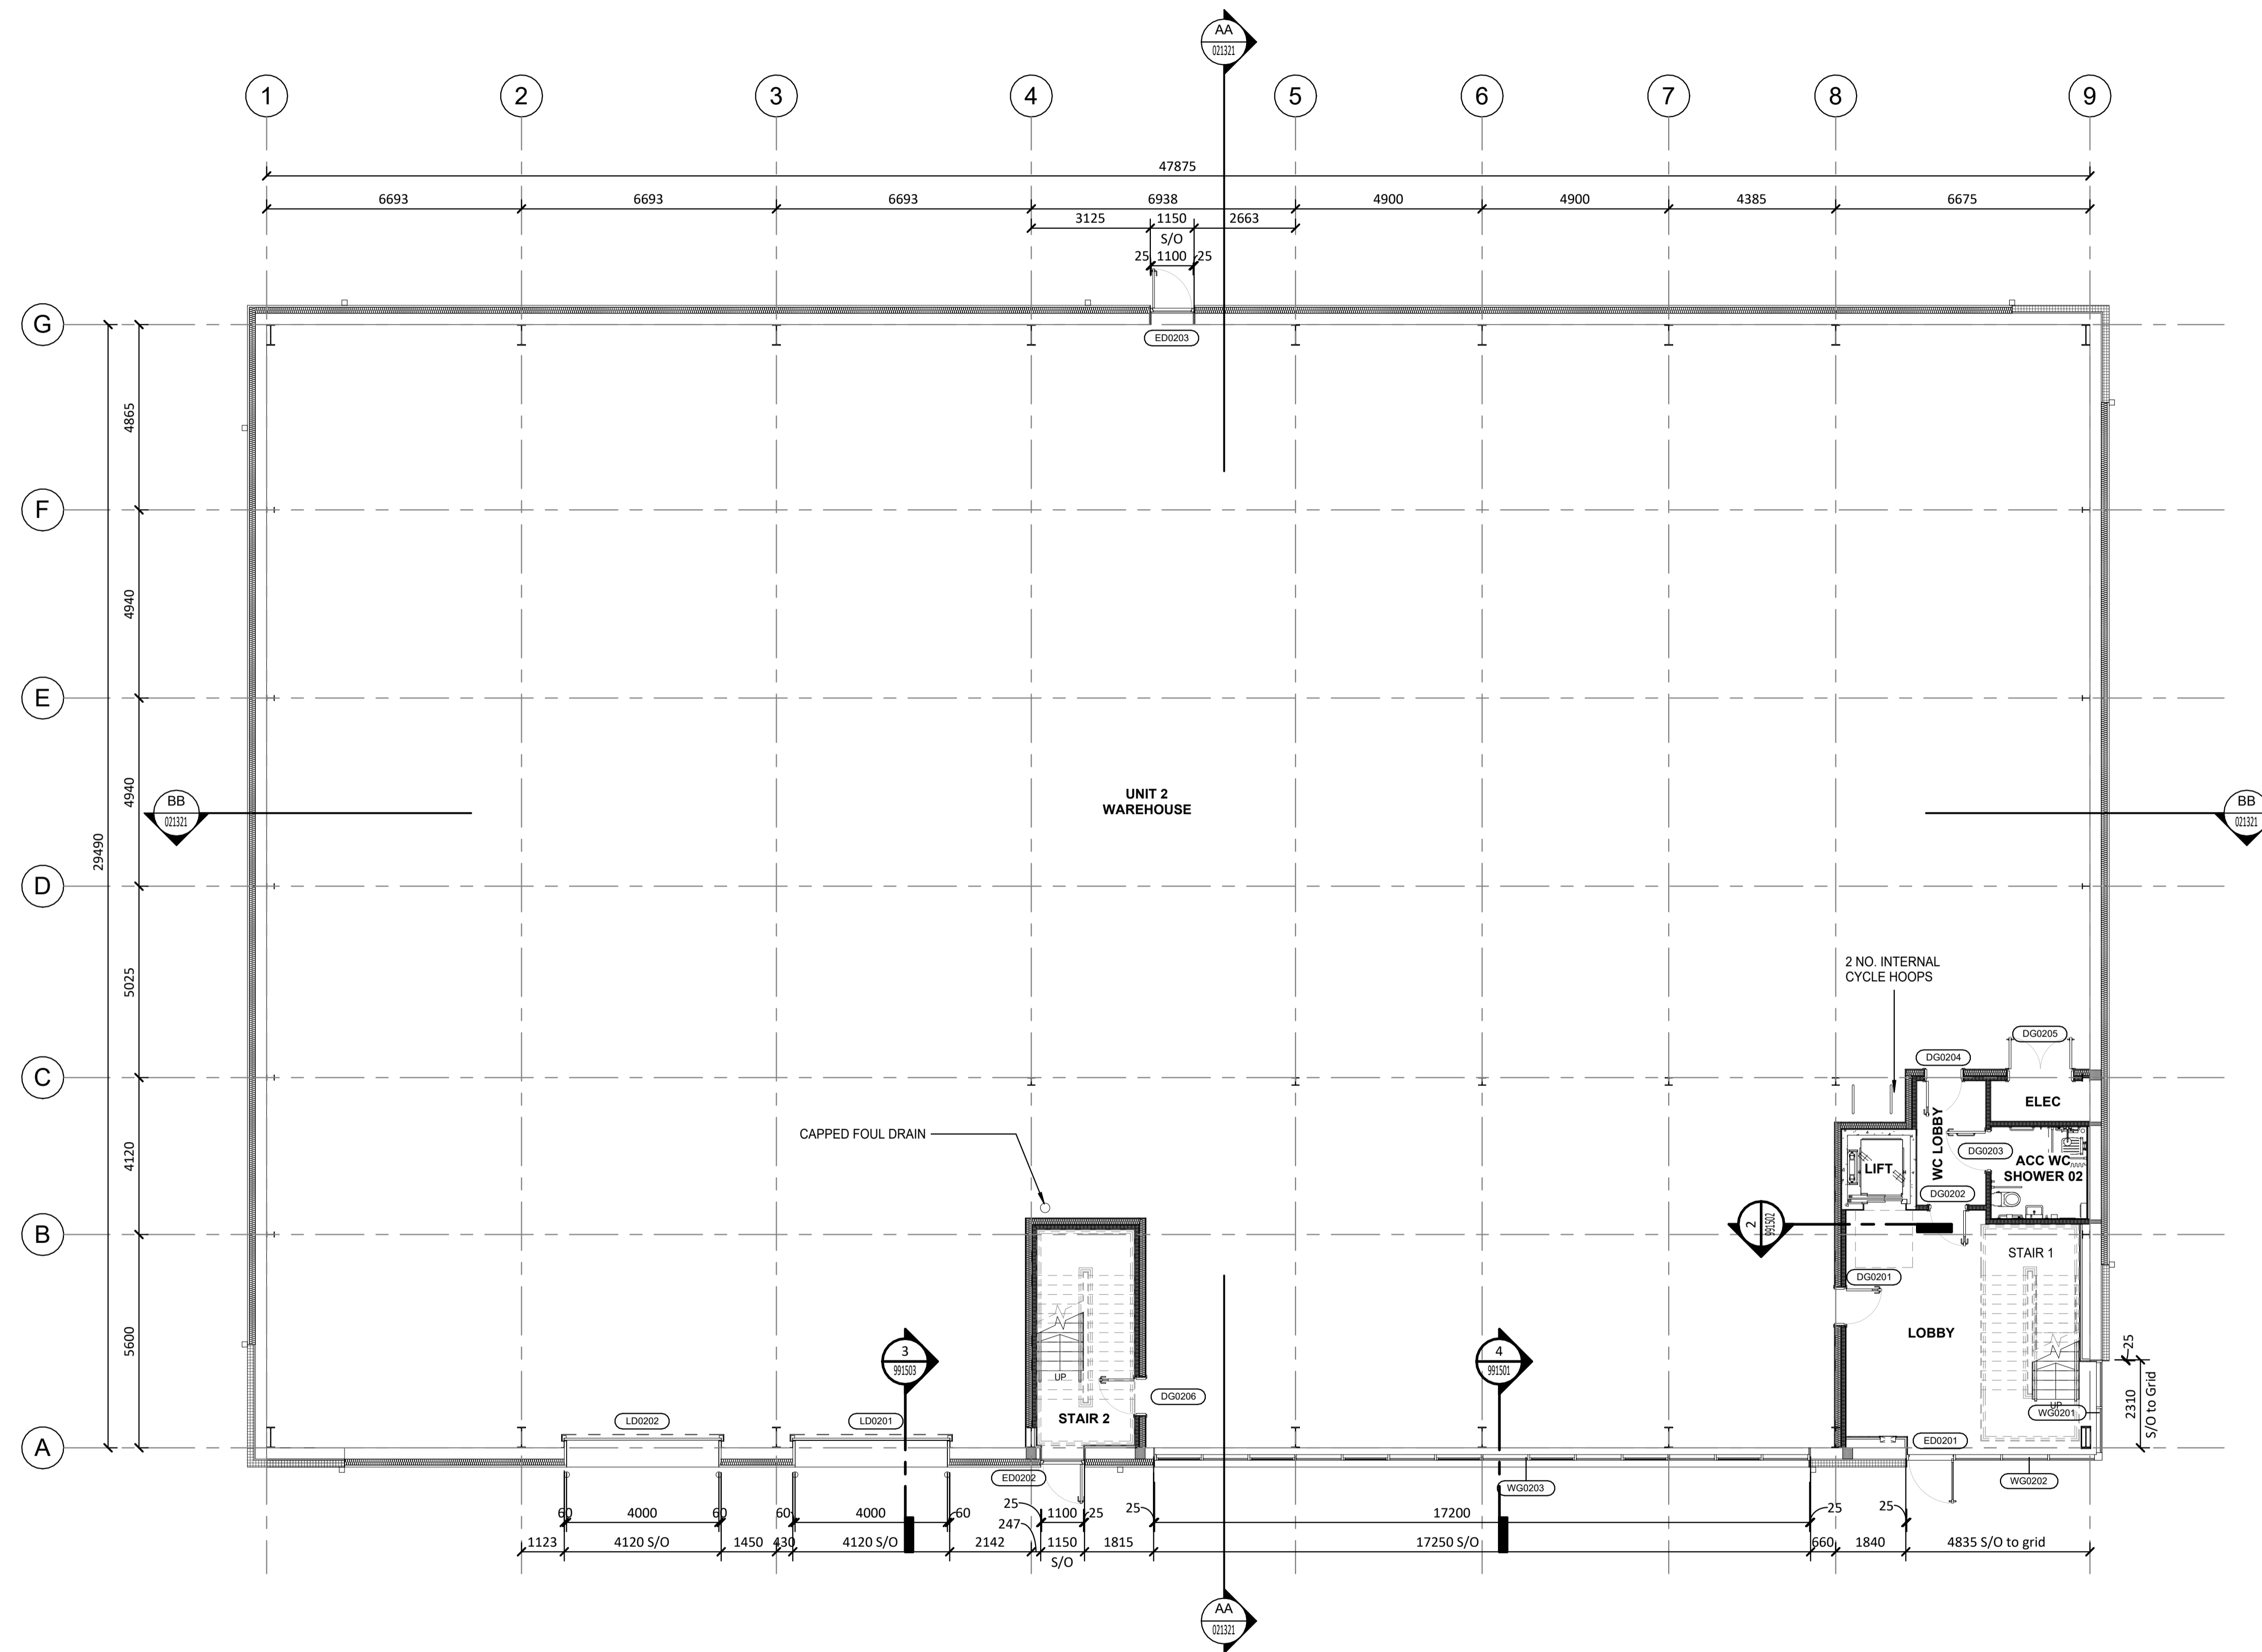

GROUND FLOOR GA PLAN UNIT 2  
1 : 100

