


Figured dimensions only are to be used. All Dimensions to be checked onsite. Differences between drawings and between drawings and specification or bills of quantities to be reported to the PRC Group.

© The copyright of the drawings and designs contained herein remains vested in the PRC Group.

Revisions: T1 First Issue  
T2 Tender Issue

Drawn/Chkd: AMcGW  
Date: 08-JUL-25  
Date: 12-JUL-25

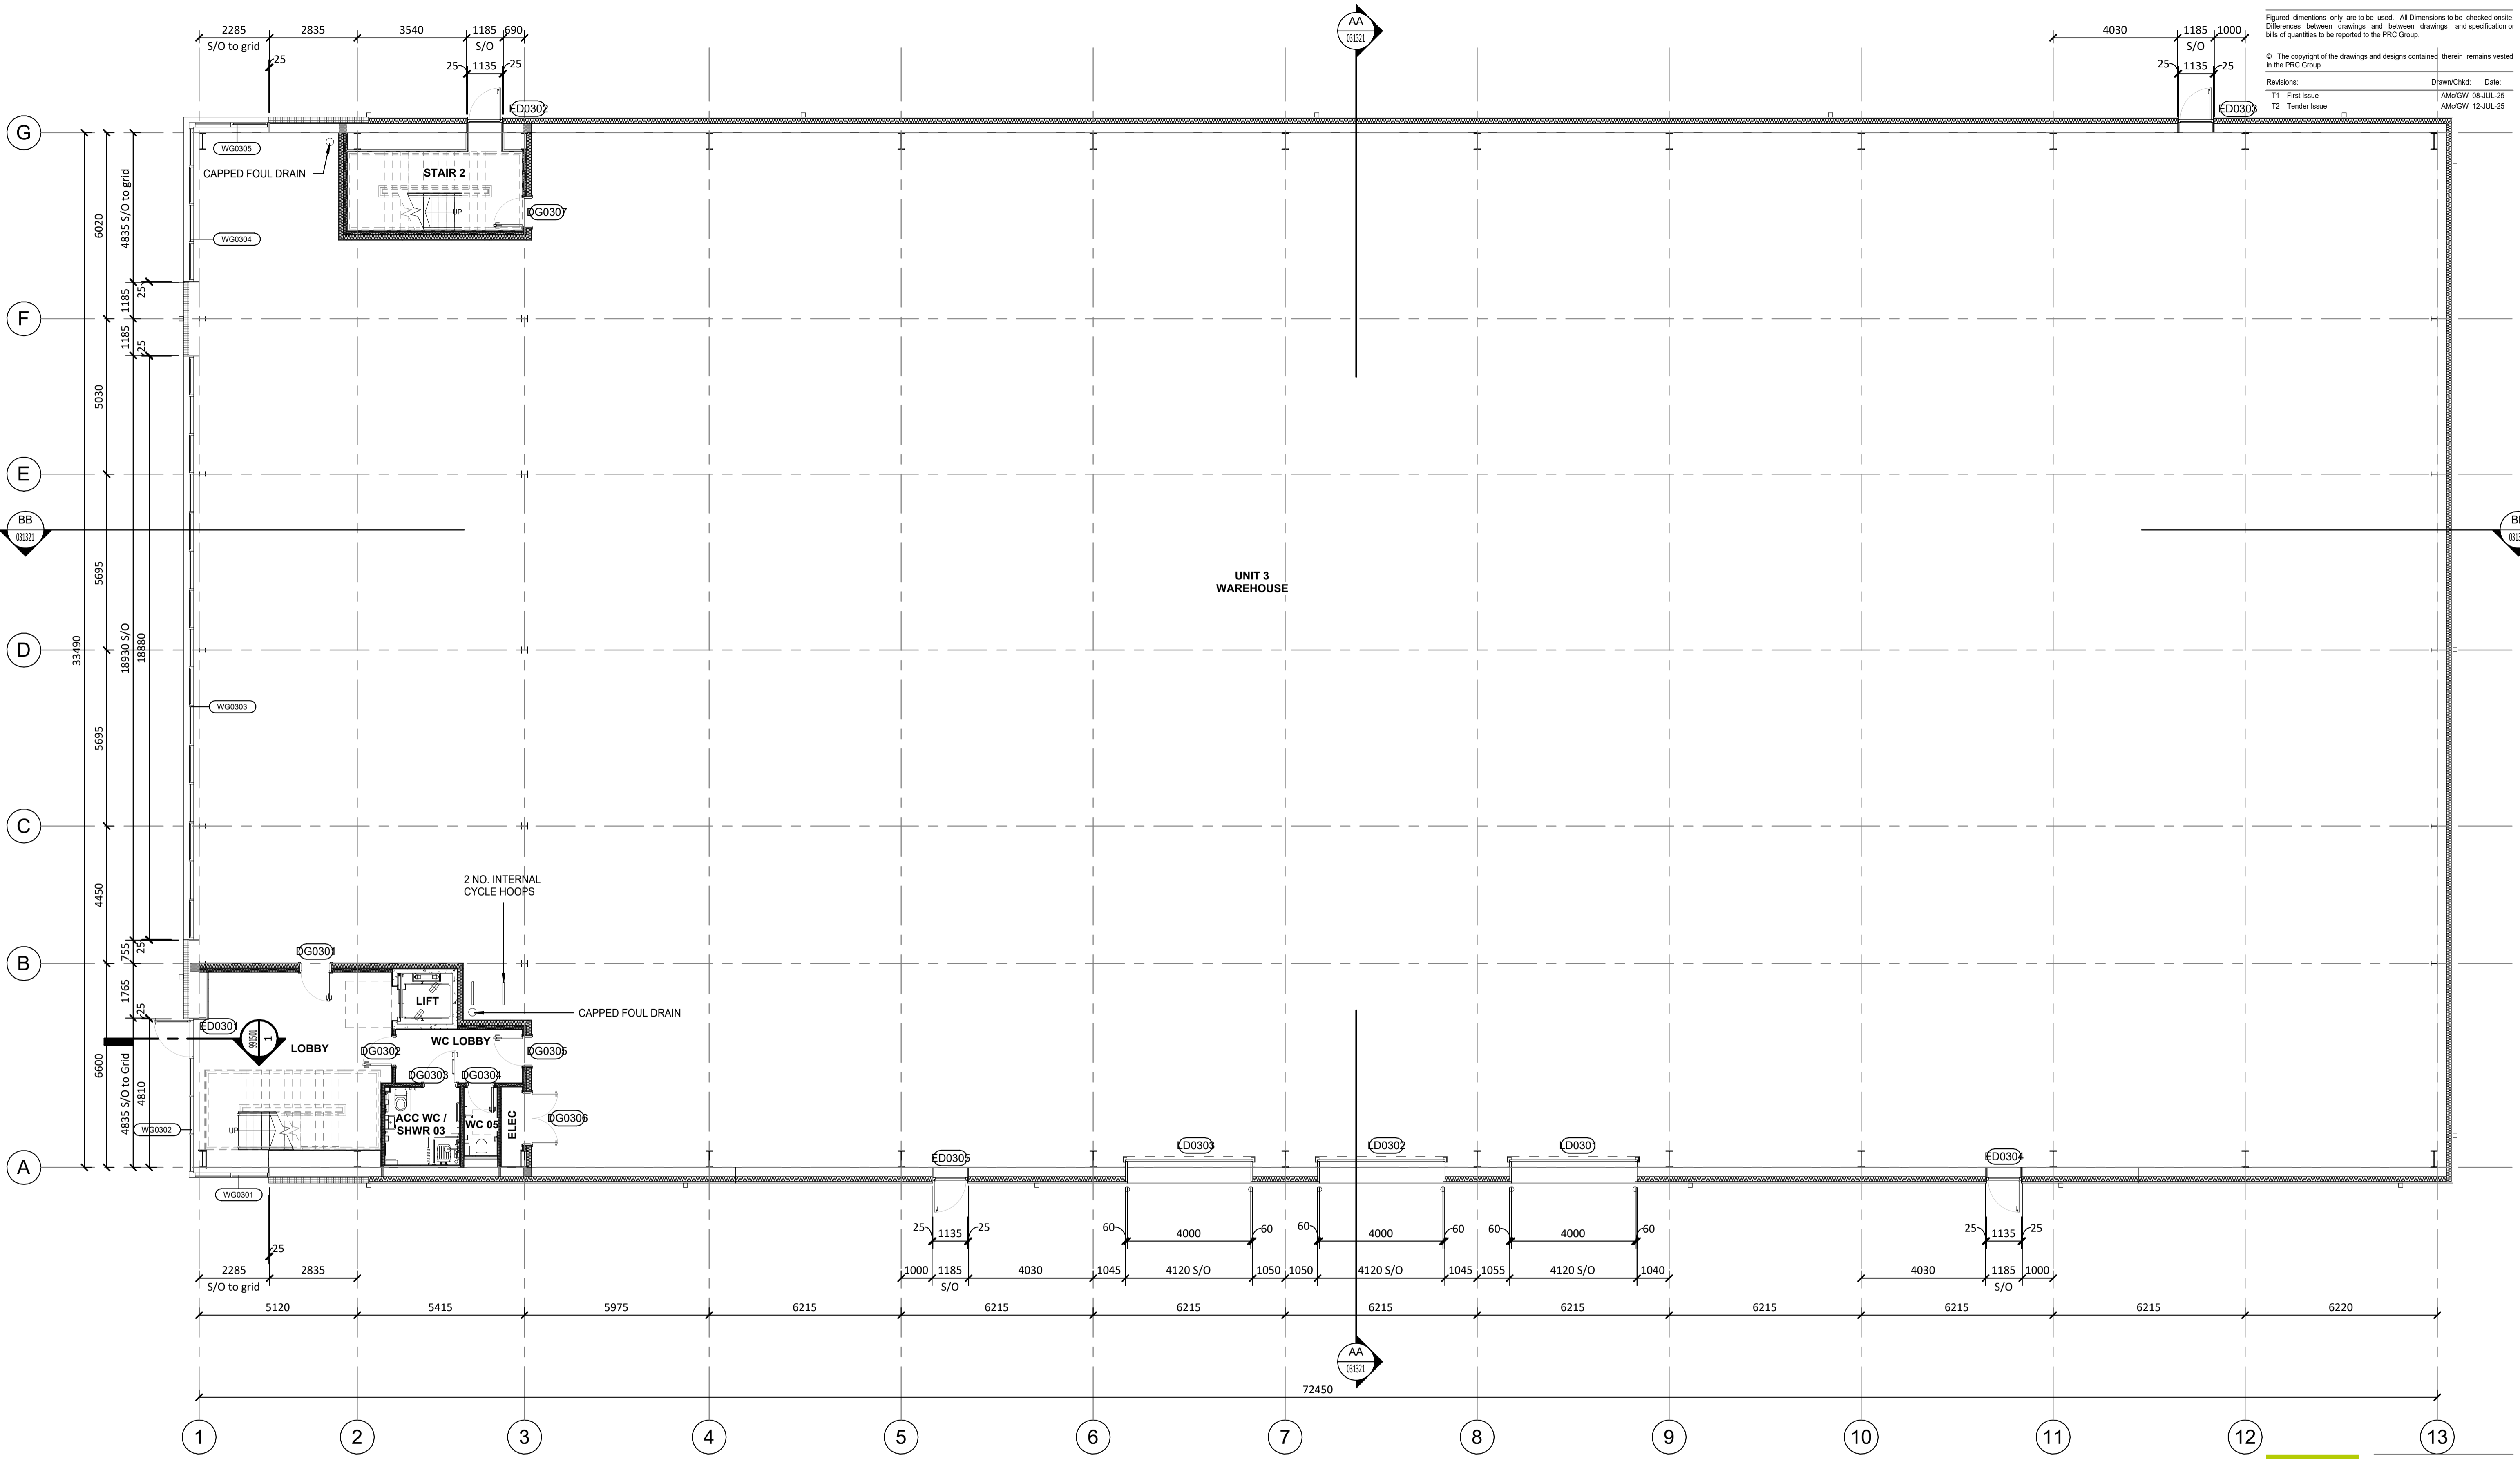

**GROUND FLOOR GA PLAN UNIT 3**  
1 : 100



Client: CHANCERYGATE  
Project Name: QUESTOR PARK, HAWLEY ROAD, DARTFORD  
Drawing Title: UNIT 3 PROPOSED GROUND FLOOR PLAN

JAN No: 11198 Status: TE Project Stage: WS\_04  
Print Date: 03/07/25 Scale: 1:100 Lead/Checker: AMcGW

Project	Discipline	Size	Level	Type	Rev	Fig No	Rev
HAW - PRC	CC - 00	- DR - A -				031301 - T2	


Bill File Name: HAW-PRC-CC-ZZ-MS-A-030000

Figured dimensions only are to be used. All Dimensions to be checked onsite. Differences between drawings and between drawings and specification or bills of quantities to be reported to the PRC Group.


© The copyright of the drawings and designs contained therein remains vested in the PRC Group.

Revisions: T1 First Issue  
T2 Tender Issue

Drawn/Chkd: AMc/GW  
Date: 08-JUL-25  
AMc/GW 12-JUL-25

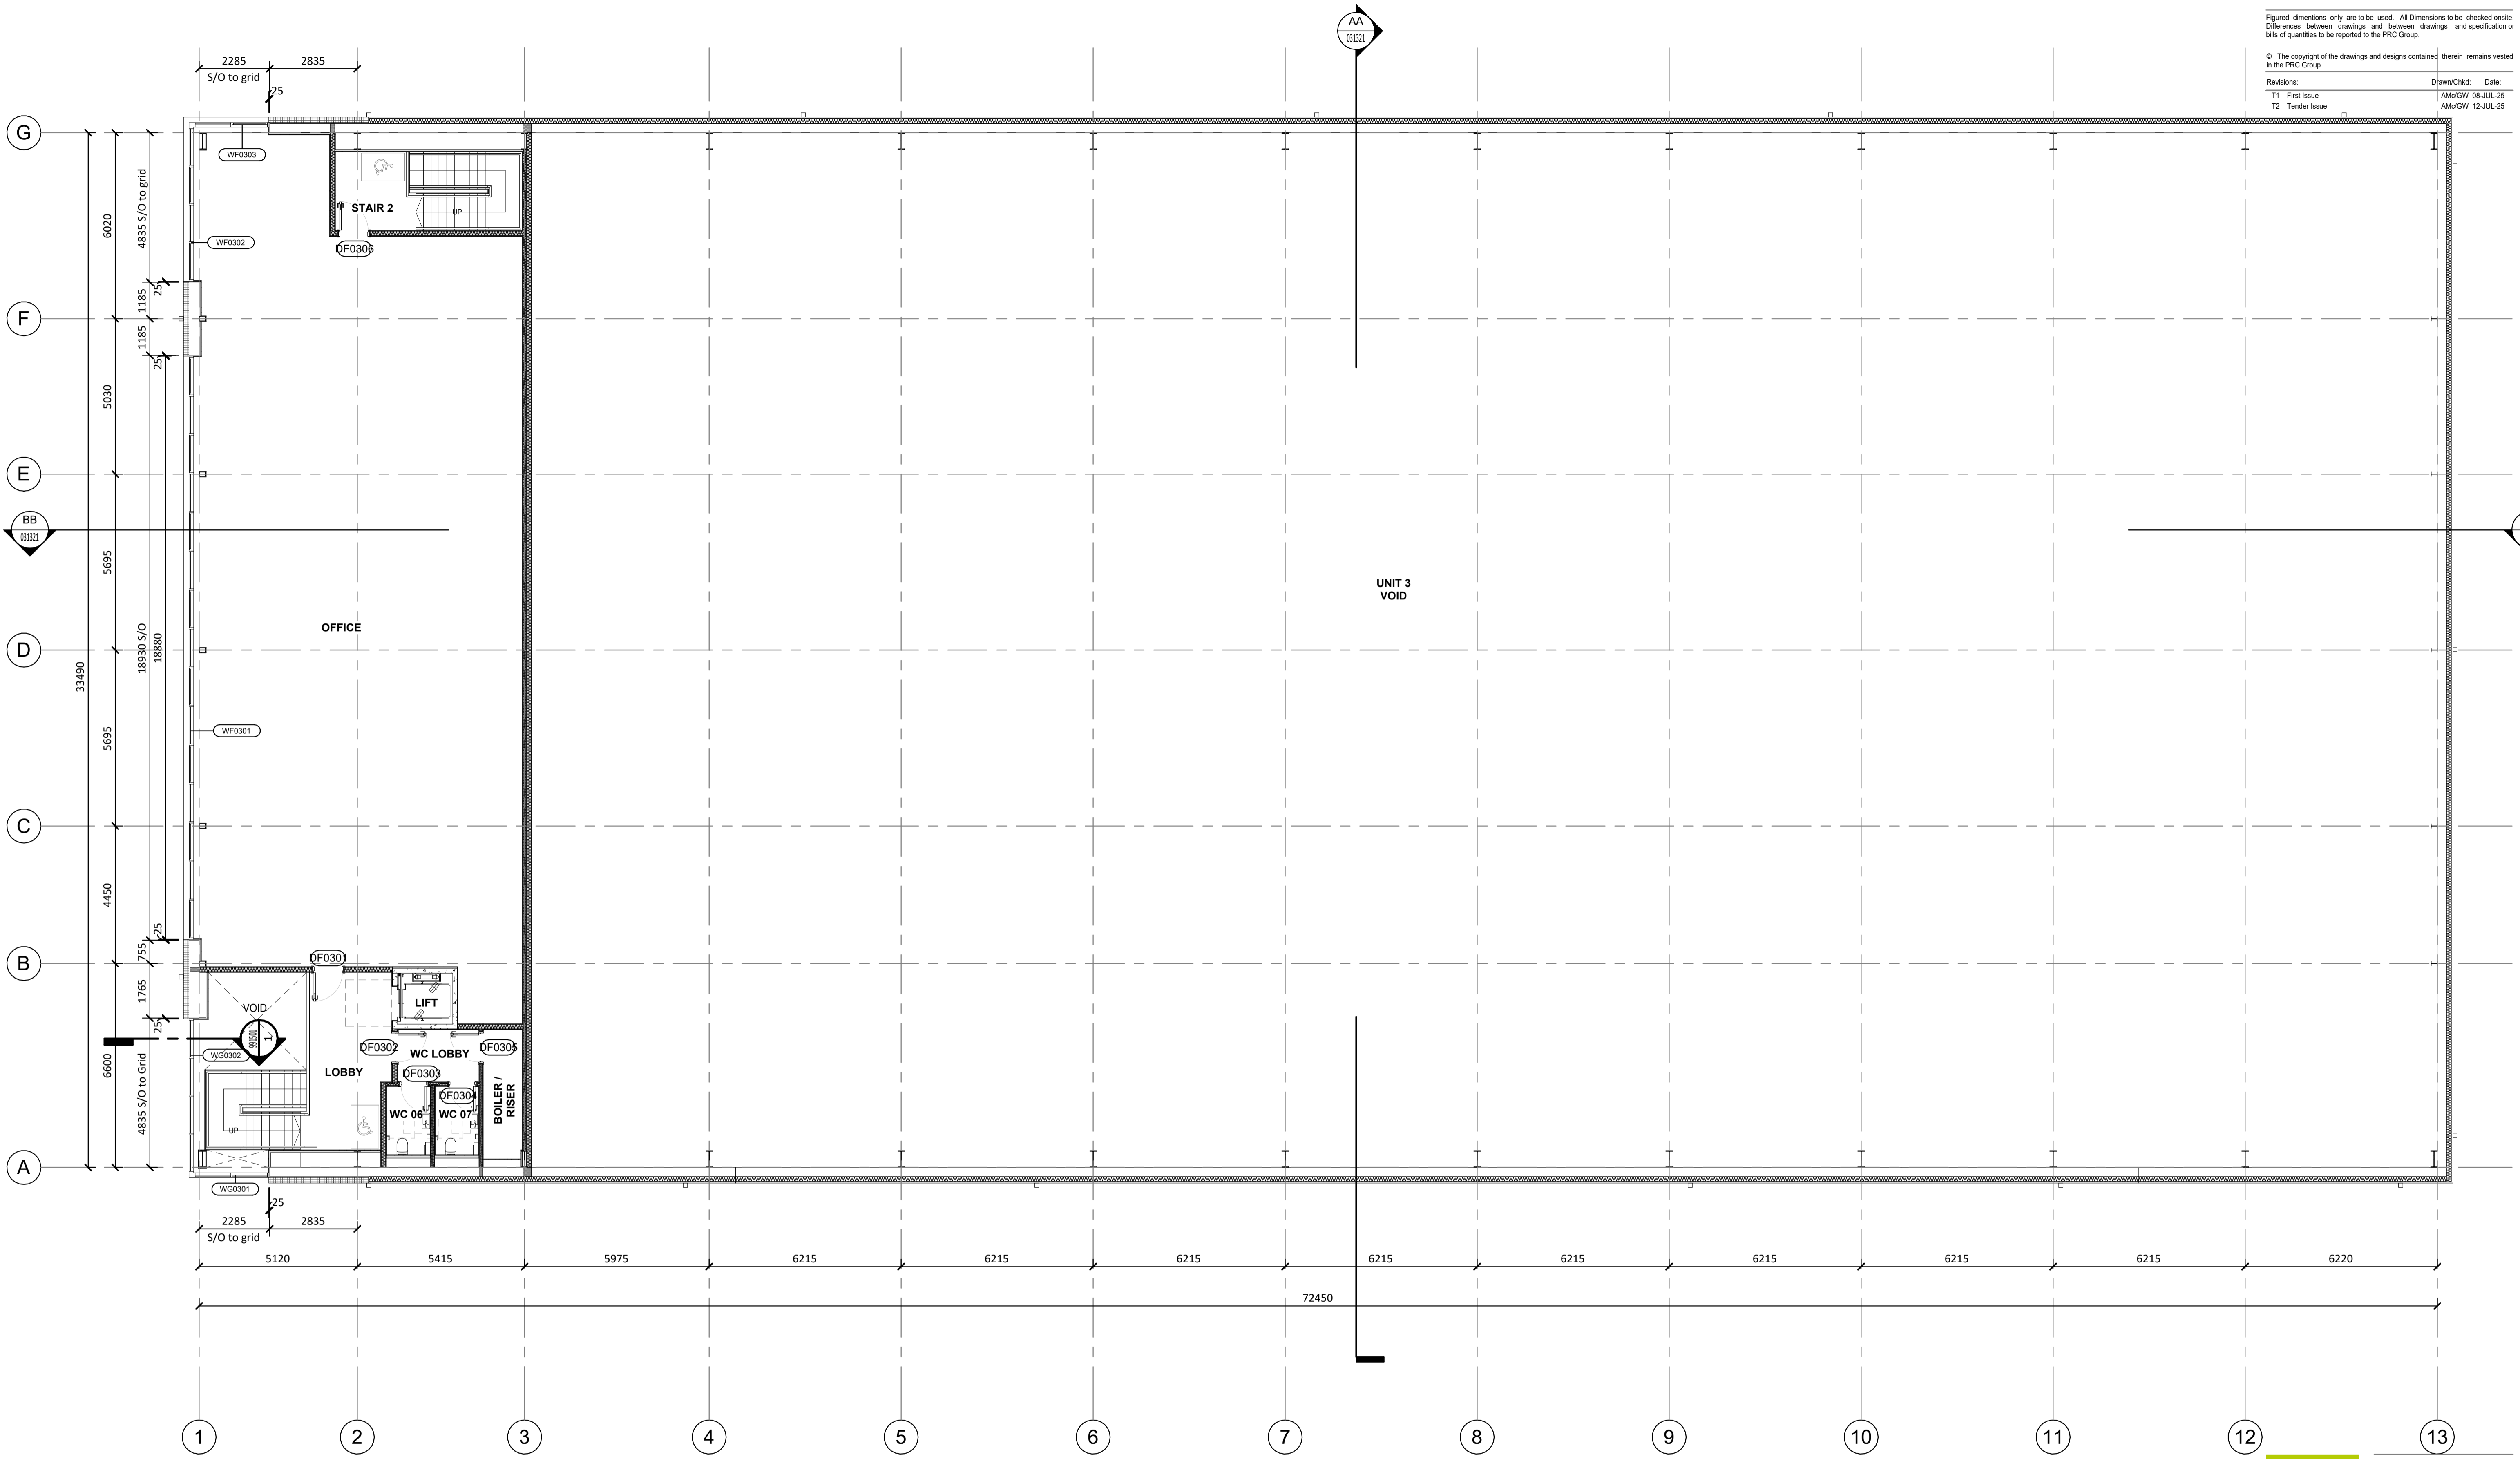

FIRST FLOOR GA PLAN UNIT 3  
1 : 100

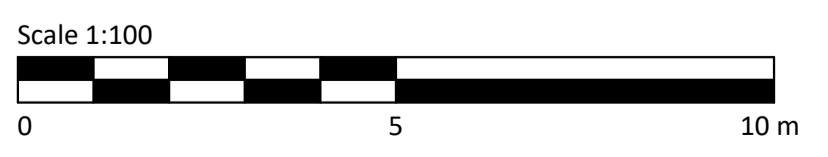

Architecture  
Landscape  
Town Planning  
Masterplanning  
Urban Design

London 0203 5953540  
Milton Keynes 01908 305246  
info@prc-group.com prc-group.com

Client: CHANCERYGATE  
Project Name: QUESTOR PARK, HAWLEY ROAD, DARTFORD  
Drawing Title: UNIT 3 PROPOSED FIRST FLOOR PLAN

J&S No:	11198	State:	TE	Project Stage:	WS_04
First Issue Date:	03/07/25	Scale:	1 : 100	Lead/Checker:	AMc/GW
Project:	HAW - PRC - CC - 01 - DR - A -	Drawn:	AMc/GW	Checked:	AMc/GW
Drawn:	AMc/GW	Checked:	AMc/GW	Scale:	1 : 100
Project:	HAW - PRC - CC - 01 - DR - A -	Drawn:	AMc/GW	Checked:	AMc/GW
Drawn:	AMc/GW	Checked:	AMc/GW	Scale:	1 : 100
Project:	HAW - PRC - CC - 01 - DR - A -	Drawn:	AMc/GW	Checked:	AMc/GW
Drawn:	AMc/GW	Checked:	AMc/GW	Scale:	1 : 100
Project:	HAW - PRC - CC - 01 - DR - A -	Drawn:	AMc/GW	Checked:	AMc/GW
Drawn:	AMc/GW	Checked:	AMc/GW	Scale:	1 : 100

Bill of Materials: HAW-PRC-CC-ZZ-MS-A-030000