



FIRST FLOOR GA PLAN UNIT 4-6
 1 : 100

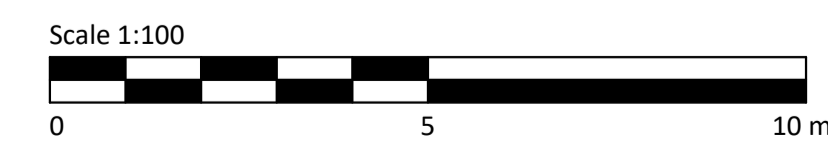


Client: CHANCERYGATE
 Project Name: QUESTOR PARK, HAWLEY ROAD, DARTFORD
 Drawing Title: UNIT 4-6 PROPOSED FIRST FLOOR PLAN

JAN No:	11198	Status:	TE	Project Stage:	WS_04
First Issue Date:	03/07/25	Scale:	1 : 100	Lead/Checked:	AMc/GW
Project:	HAW - PRC - DD - 01 - DR - A -	Drawn:	AMc/GW	Checked:	AMc/GW
Sheet No.:	041302 - T2	Rev:			
Bill No. Name:	HAW-PRC-DD-ZZ-M3-A-000000				

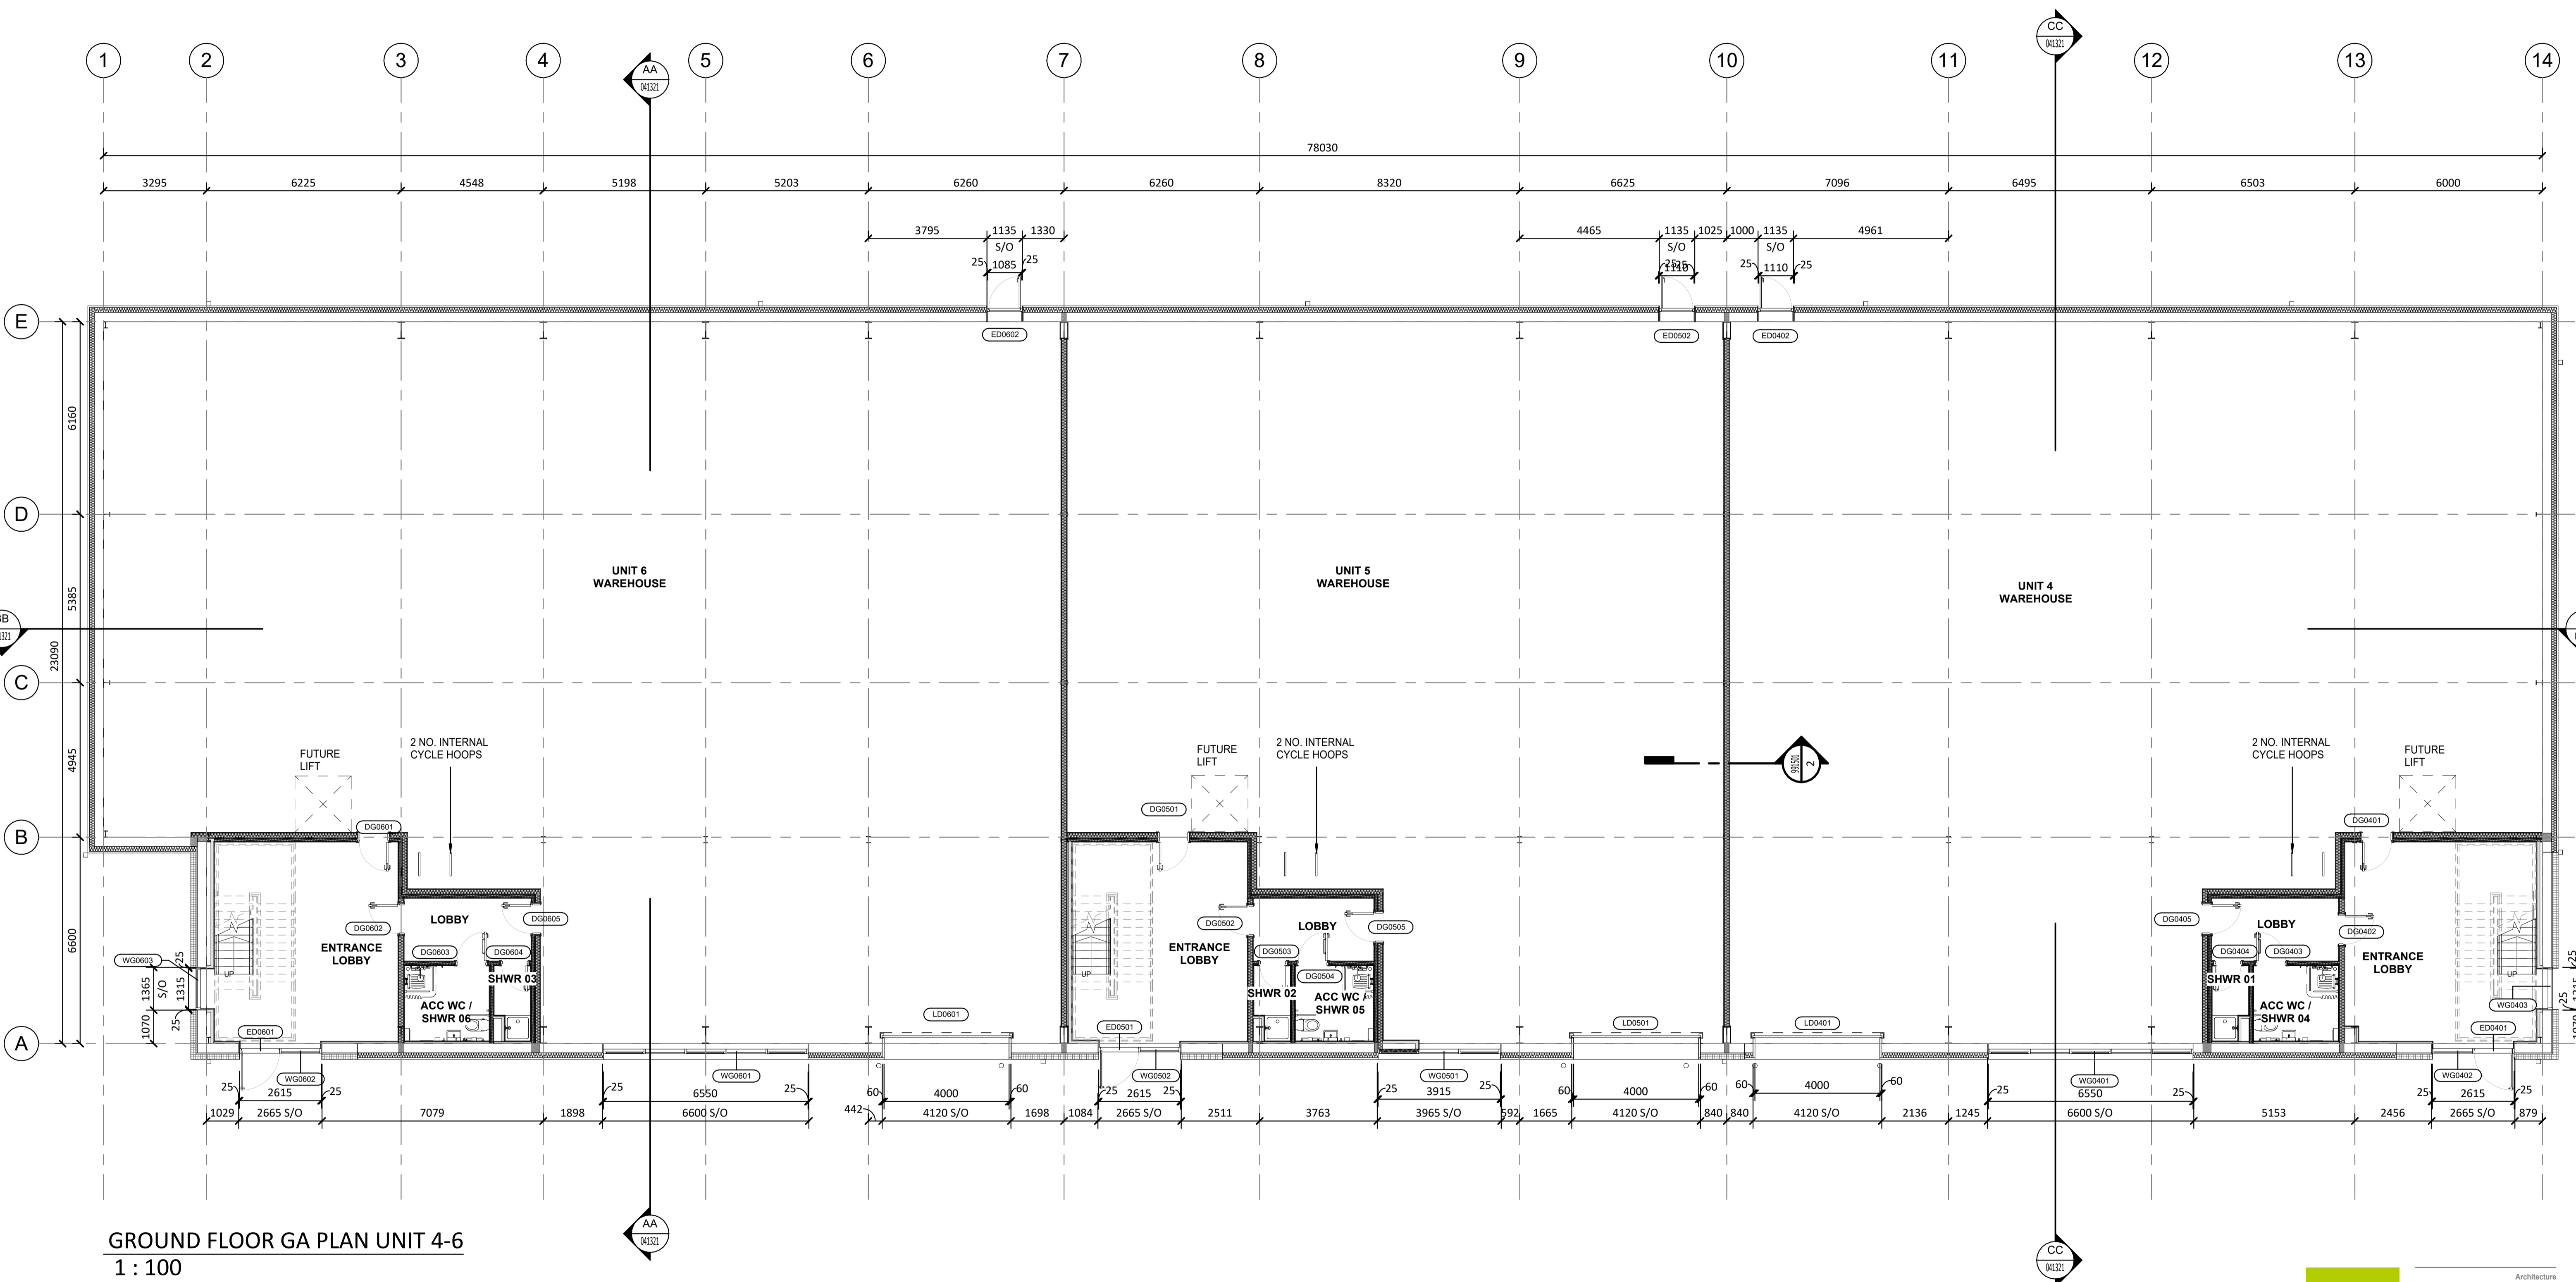

GROUND FLOOR GA PLAN UNIT 4-6
 1 : 100

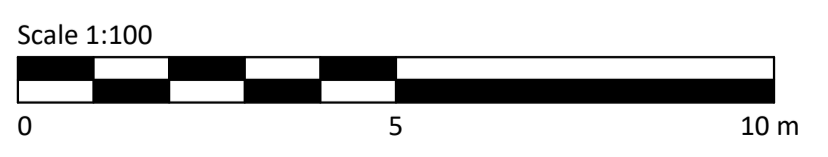

Client: CHANCERYGATE
 Project Name: QUESTOR PARK, HAWLEY ROAD, DARTFORD
 Drawing Title: UNIT 4-6 PROPOSED GROUND FLOOR PLAN

JOB No	11198	Status	TE	Project Stage	WS_04
Issue Date	03/07/25	Scale	1 : 100	Lead/Checker	AMc/GW
Project	HAW - PRC - DD - 00 - DR - A -	Drawn	AMc/GW	Check	AMc/GW
Sheet No	041301 - T2				

Bill of Materials: HAW-PRC-DD-ZZ-M3-A-000000