



FIRST FLOOR GA PLAN UNIT 7
 1 : 100

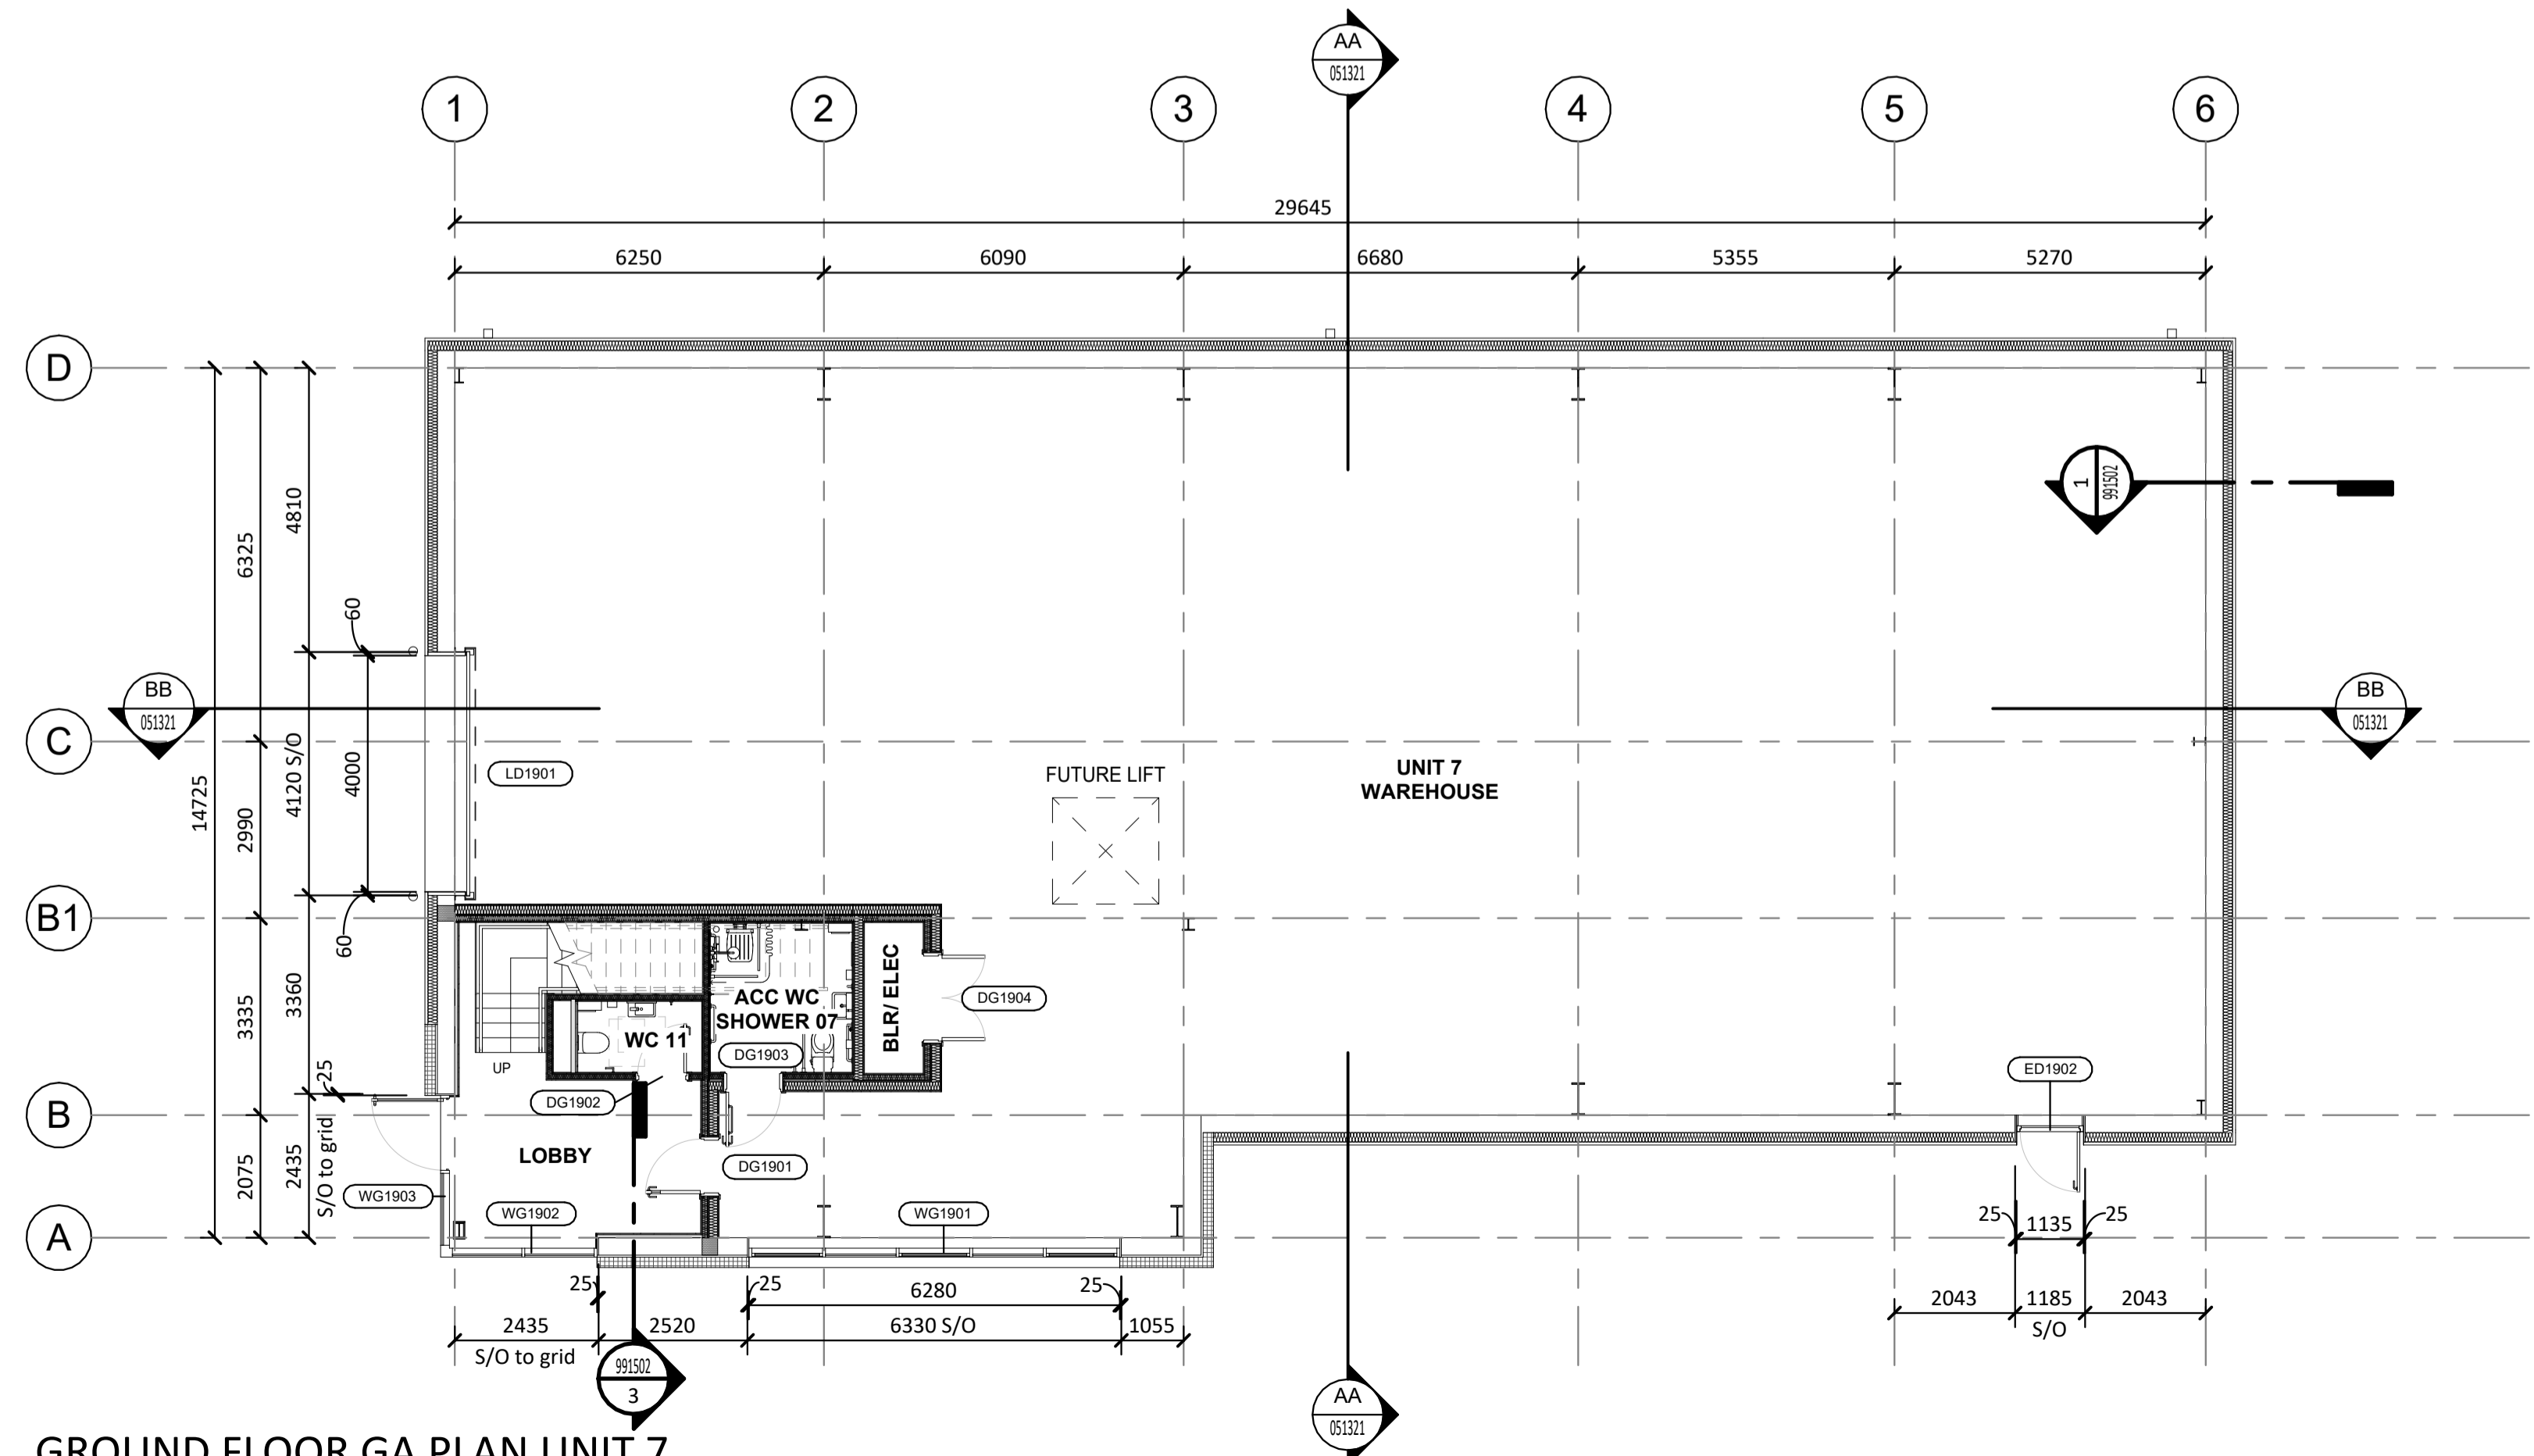

GROUND FLOOR GA PLAN UNIT 7
 1 : 100

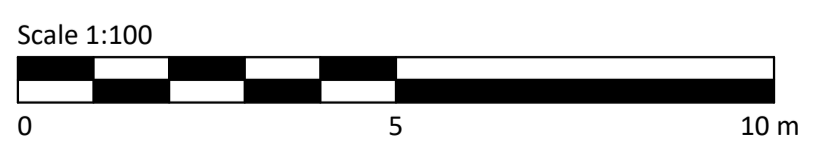

Client: CHANCERYGATE
 Project Name: QUESTOR PARK, HAWLEY ROAD, DARTFORD
 Drawing Title: U7 GROUND & FIRST FLOOR PLAN

J&J No:	11198	Status:	TE	Project Stage:	WS_04
First Issue Date:	03/07/25	Scale:	1 : 100	Lead/Checker:	PB/GW
Project:	HAW - PRC - EE - ZZ - DR - A -	Drawn:	AMcGW	Checked:	PB/GW
Drawn:	AMcGW	Level:	DR	Drawn No.:	051301 - T3
Checked:	PB/GW	Level:	DR	Drawn No.:	051301 - T3
Scale:	1 : 100	Level:	DR	Drawn No.:	051301 - T3
Drawn:	AMcGW	Level:	DR	Drawn No.:	051301 - T3
Checked:	PB/GW	Level:	DR	Drawn No.:	051301 - T3
Scale:	1 : 100	Level:	DR	Drawn No.:	051301 - T3
Drawn:	AMcGW	Level:	DR	Drawn No.:	051301 - T3
Checked:	PB/GW	Level:	DR	Drawn No.:	051301 - T3
Scale:	1 : 100	Level:	DR	Drawn No.:	051301 - T3

BB/TA Name: HAW-PRC-EE-ZZ-M3-A-050000