
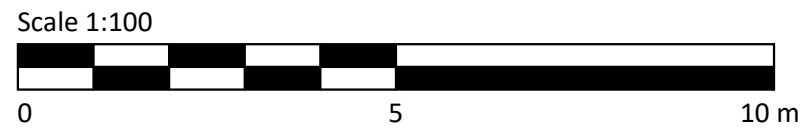


Figured dimensions only are to be used. All Dimensions to be checked onsite. Differences between drawings and between drawings and specification or bills of quantities to be reported to the PRC Group.

© The copyright of the drawings and designs contained therein remains vested in the PRC Group.


|                                                      |             |            |
|------------------------------------------------------|-------------|------------|
| Revisions:                                           | Drawn/Chkd: | Date:      |
| C1 CONSTRUCTION DRAWING FIRST ISSUE                  | PB/GW       | 27.03.2026 |
| C2 INT DRAINAGE POPUP COORDS INDICATED               | PB/GW       | 24.06.2026 |
| C3 UPDATED TO ACCORD WITH SUBCONTRACTORS INFORMATION | PB/GW       | 05.08.2026 |

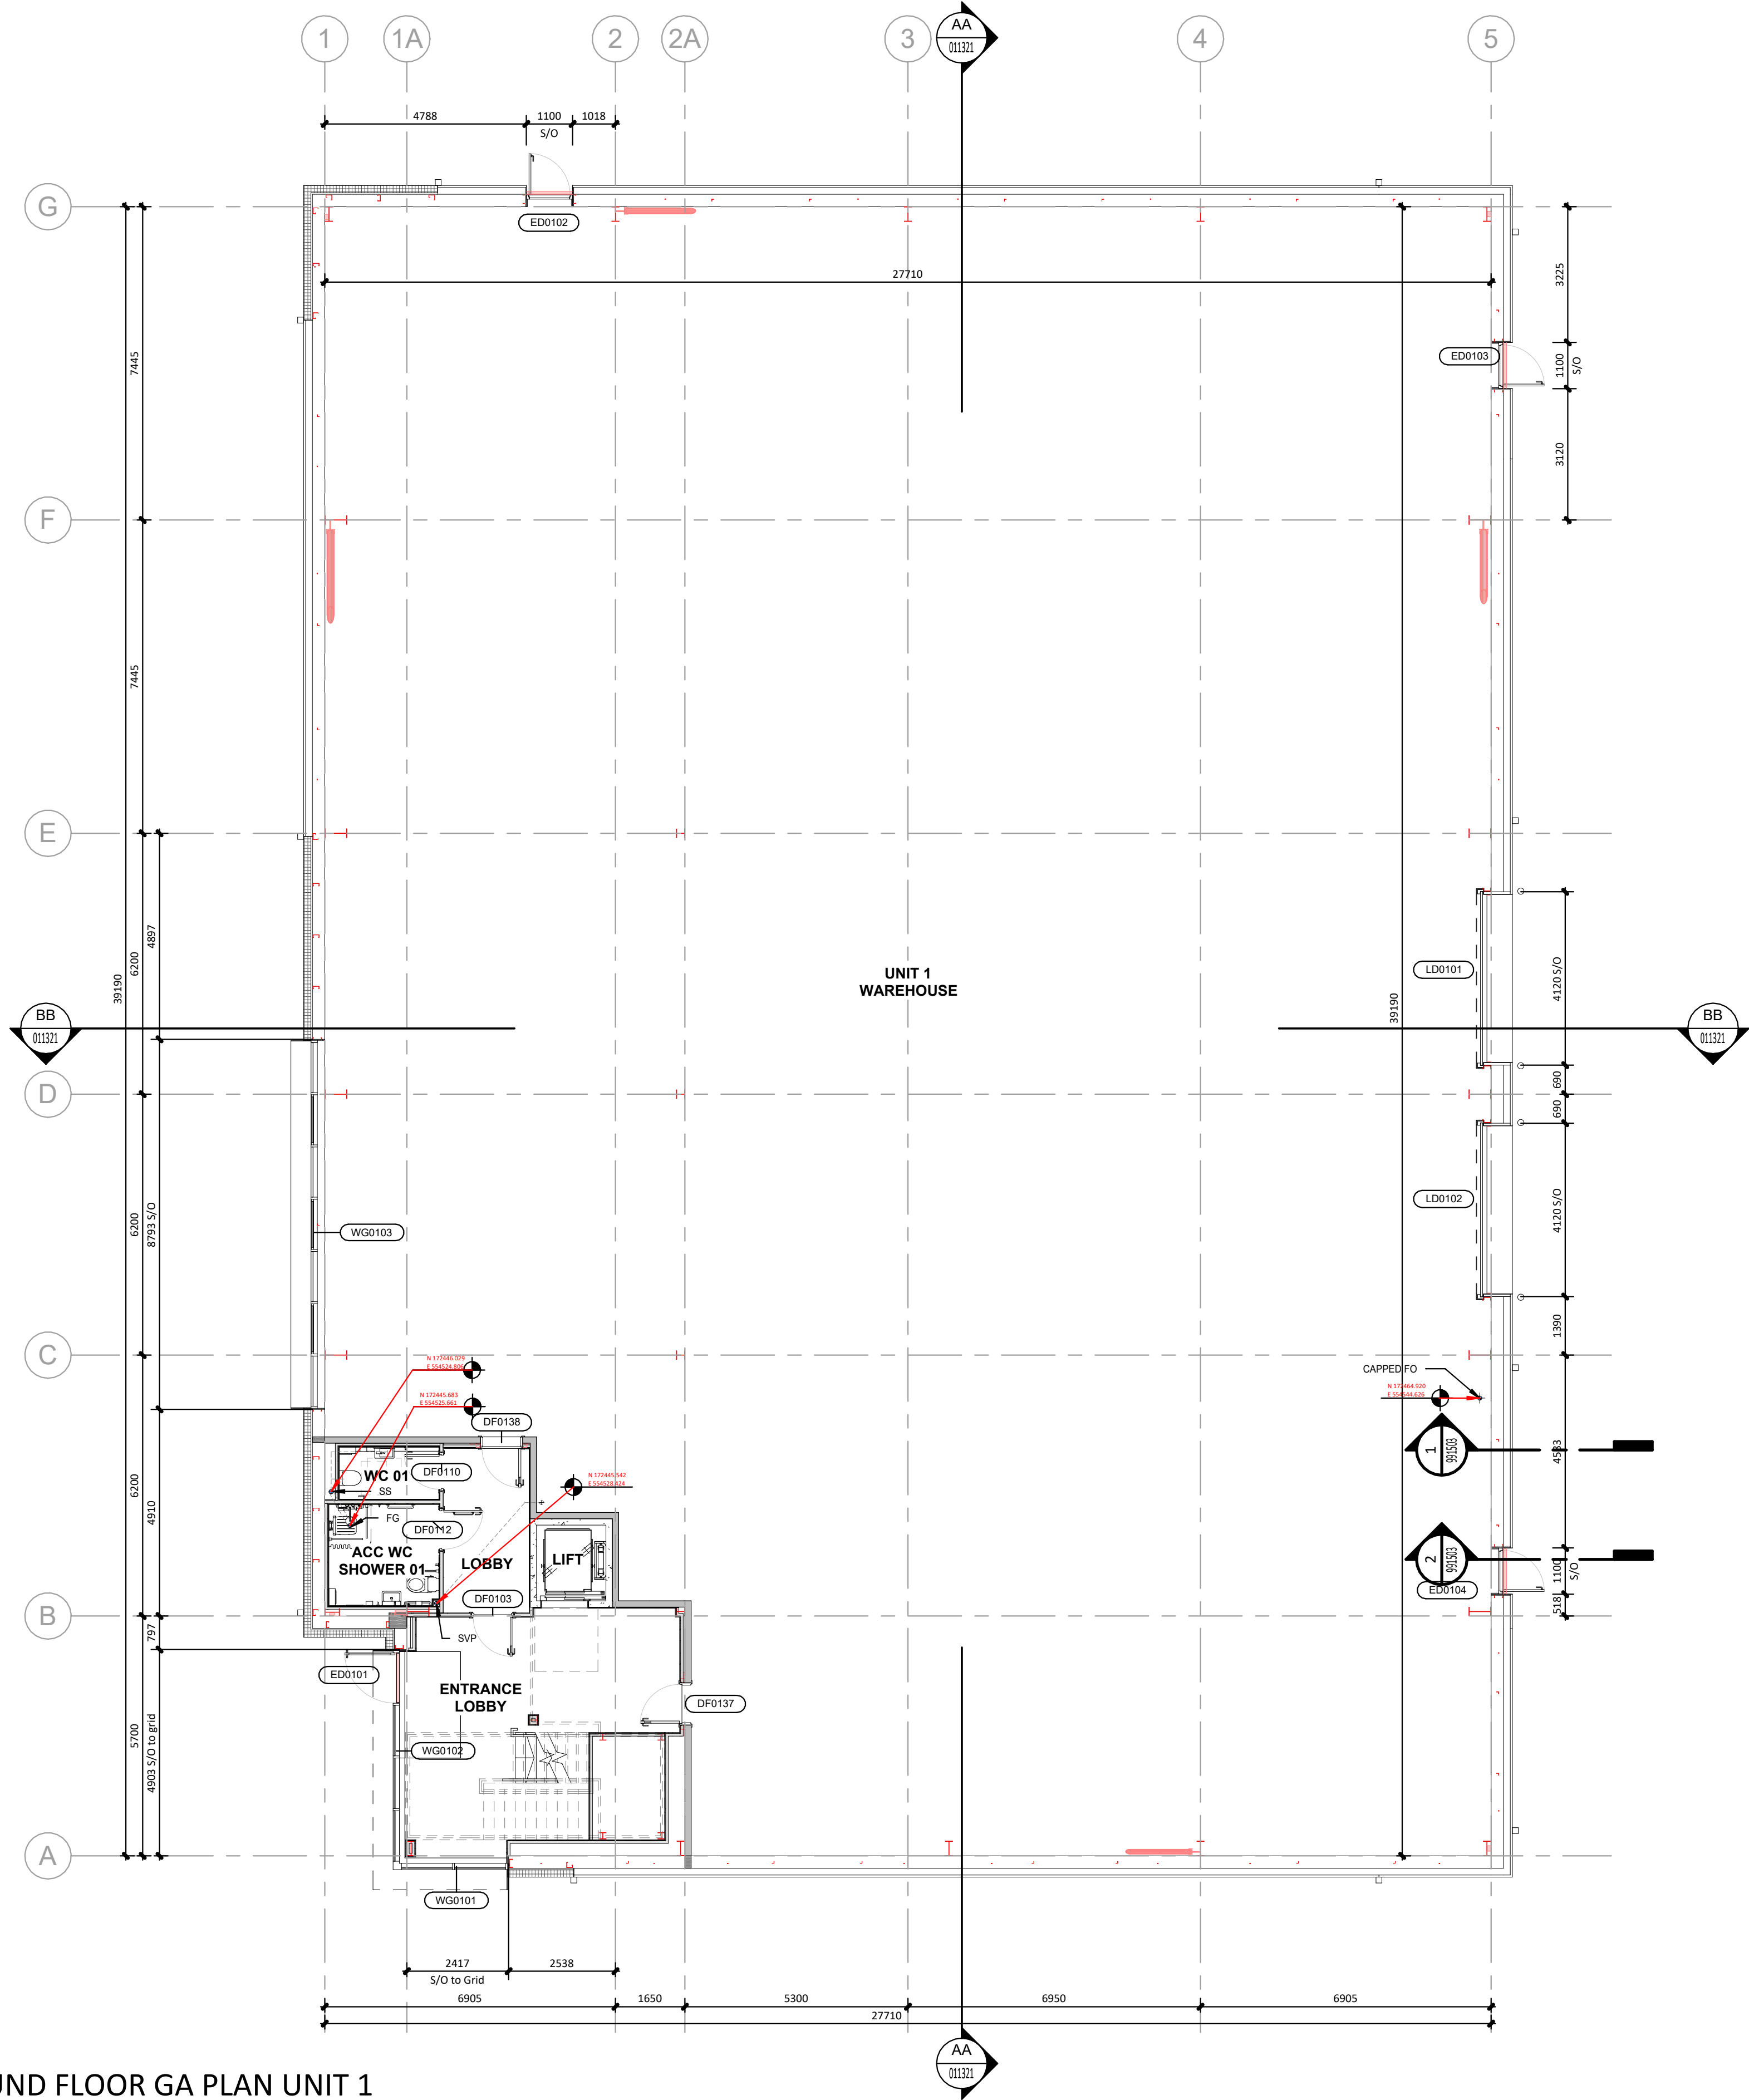

GROUND FLOOR GA PLAN UNIT 1  
1 : 100



|                                           |                                     |       |         |         |       |                |        |  |  |  |
|-------------------------------------------|-------------------------------------|-------|---------|---------|-------|----------------|--------|--|--|--|
| Client:                                   | CHANCERYGATE                        |       |         |         |       |                |        |  |  |  |
| Project Name:                             | QUESTOR PARK, HAWLEY ROAD, DARTFORD |       |         |         |       |                |        |  |  |  |
| Drawing Title:                            | U1 GROUND FLOOR PLAN                |       |         |         |       |                |        |  |  |  |
| Job No:                                   | 11198                               |       | Status: | WD      |       | Project Stage: | WS_04  |  |  |  |
| Print Issue Date:                         | 27/03/26                            |       | Scale:  | 1 : 100 |       | Lead/Checker:  | AMc/GW |  |  |  |
| Project:                                  | Originator:                         | Zone: | Level:  | Type:   | Room: | Day No:        | Rev:   |  |  |  |
| C185 -                                    | PRC -                               | AA -  | 00 -    | DR -    | A -   | 011301 -       | C3     |  |  |  |
| BIM File Name: C185-PRC-AA-ZZ-M3-A-010000 |                                     |       |         |         |       |                |        |  |  |  |

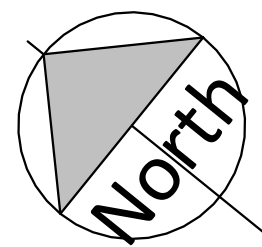

Figured dimensions only are to be used. All Dimensions to be checked onsite. Differences between drawings and between drawings and specification or bills of quantities to be reported to the PRC Group.

© The copyright of the drawings and designs contained therein remains vested in the PRC Group.

Revisions: Drawn/Chkd: Date:  
C1 CONSTRUCTION DRAWING FIRST ISSUE PB/GW 27.03.2026  
C2 UPDATED TO ACCORD WITH SUBCONTRACTORS INFORMATION PB/GW 05.08.2026



FIRST FLOOR GA PLAN UNIT 1  
1 : 100

Architecture  
Landscape  
Town Planning  
Masterplanning  
Urban Design

**PRC**

London 0203 5953540  
info@prc-group.com

Milton Keynes 01908 305246  
prc-group.com

|                                           |                                     |       |        |         |         |  |                |       |  |  |
|-------------------------------------------|-------------------------------------|-------|--------|---------|---------|--|----------------|-------|--|--|
| Client:                                   | CHANCERYGATE                        |       |        |         |         |  |                |       |  |  |
| Project Name:                             | QUESTOR PARK, HAWLEY ROAD, DARTFORD |       |        |         |         |  |                |       |  |  |
| Drawing Title:                            | U11 FIRST FLOOR PLAN                |       |        |         |         |  |                |       |  |  |
| Job No:                                   | 11198                               |       |        | Status: | WD      |  | Project Stage: | WS_04 |  |  |
| First Issue Date:                         | 27/03/26                            |       |        | Scale:  | 1 : 100 |  | Lead/Checker:  | PB/GW |  |  |
| Project:                                  | Originator:                         | Zone: | Level: | Type:   | Role:   |  | Day No:        | Rev:  |  |  |
| C185 -                                    | PRC -                               | AA -  | 01 -   | DR -    | A -     |  | 011302 -       | C2    |  |  |
| BIM File Name: C185-PRC-AA-ZZ-M3-A-010000 |                                     |       |        |         |         |  |                |       |  |  |