


Figured dimensions only are to be used. All Dimensions to be checked onsite. Differences between drawings and between drawings and specification or bills of quantities to be reported to the PRC Group.


© The copyright of the drawings and designs contained therein remains vested in the PRC Group.

Revisions: Drawn/Chkd: Date:


C1 CONSTRUCTION DRAWING FIRST ISSUE PB/GW 27.03.2026
C2 INT DRAINAGE POPUP COORDS INDICATED PB/GW 24.06.2026
C3 UPDATED TO ACCORD WITH SUBCONTRACTORS INFORMATION PB/GW 05.08.2026

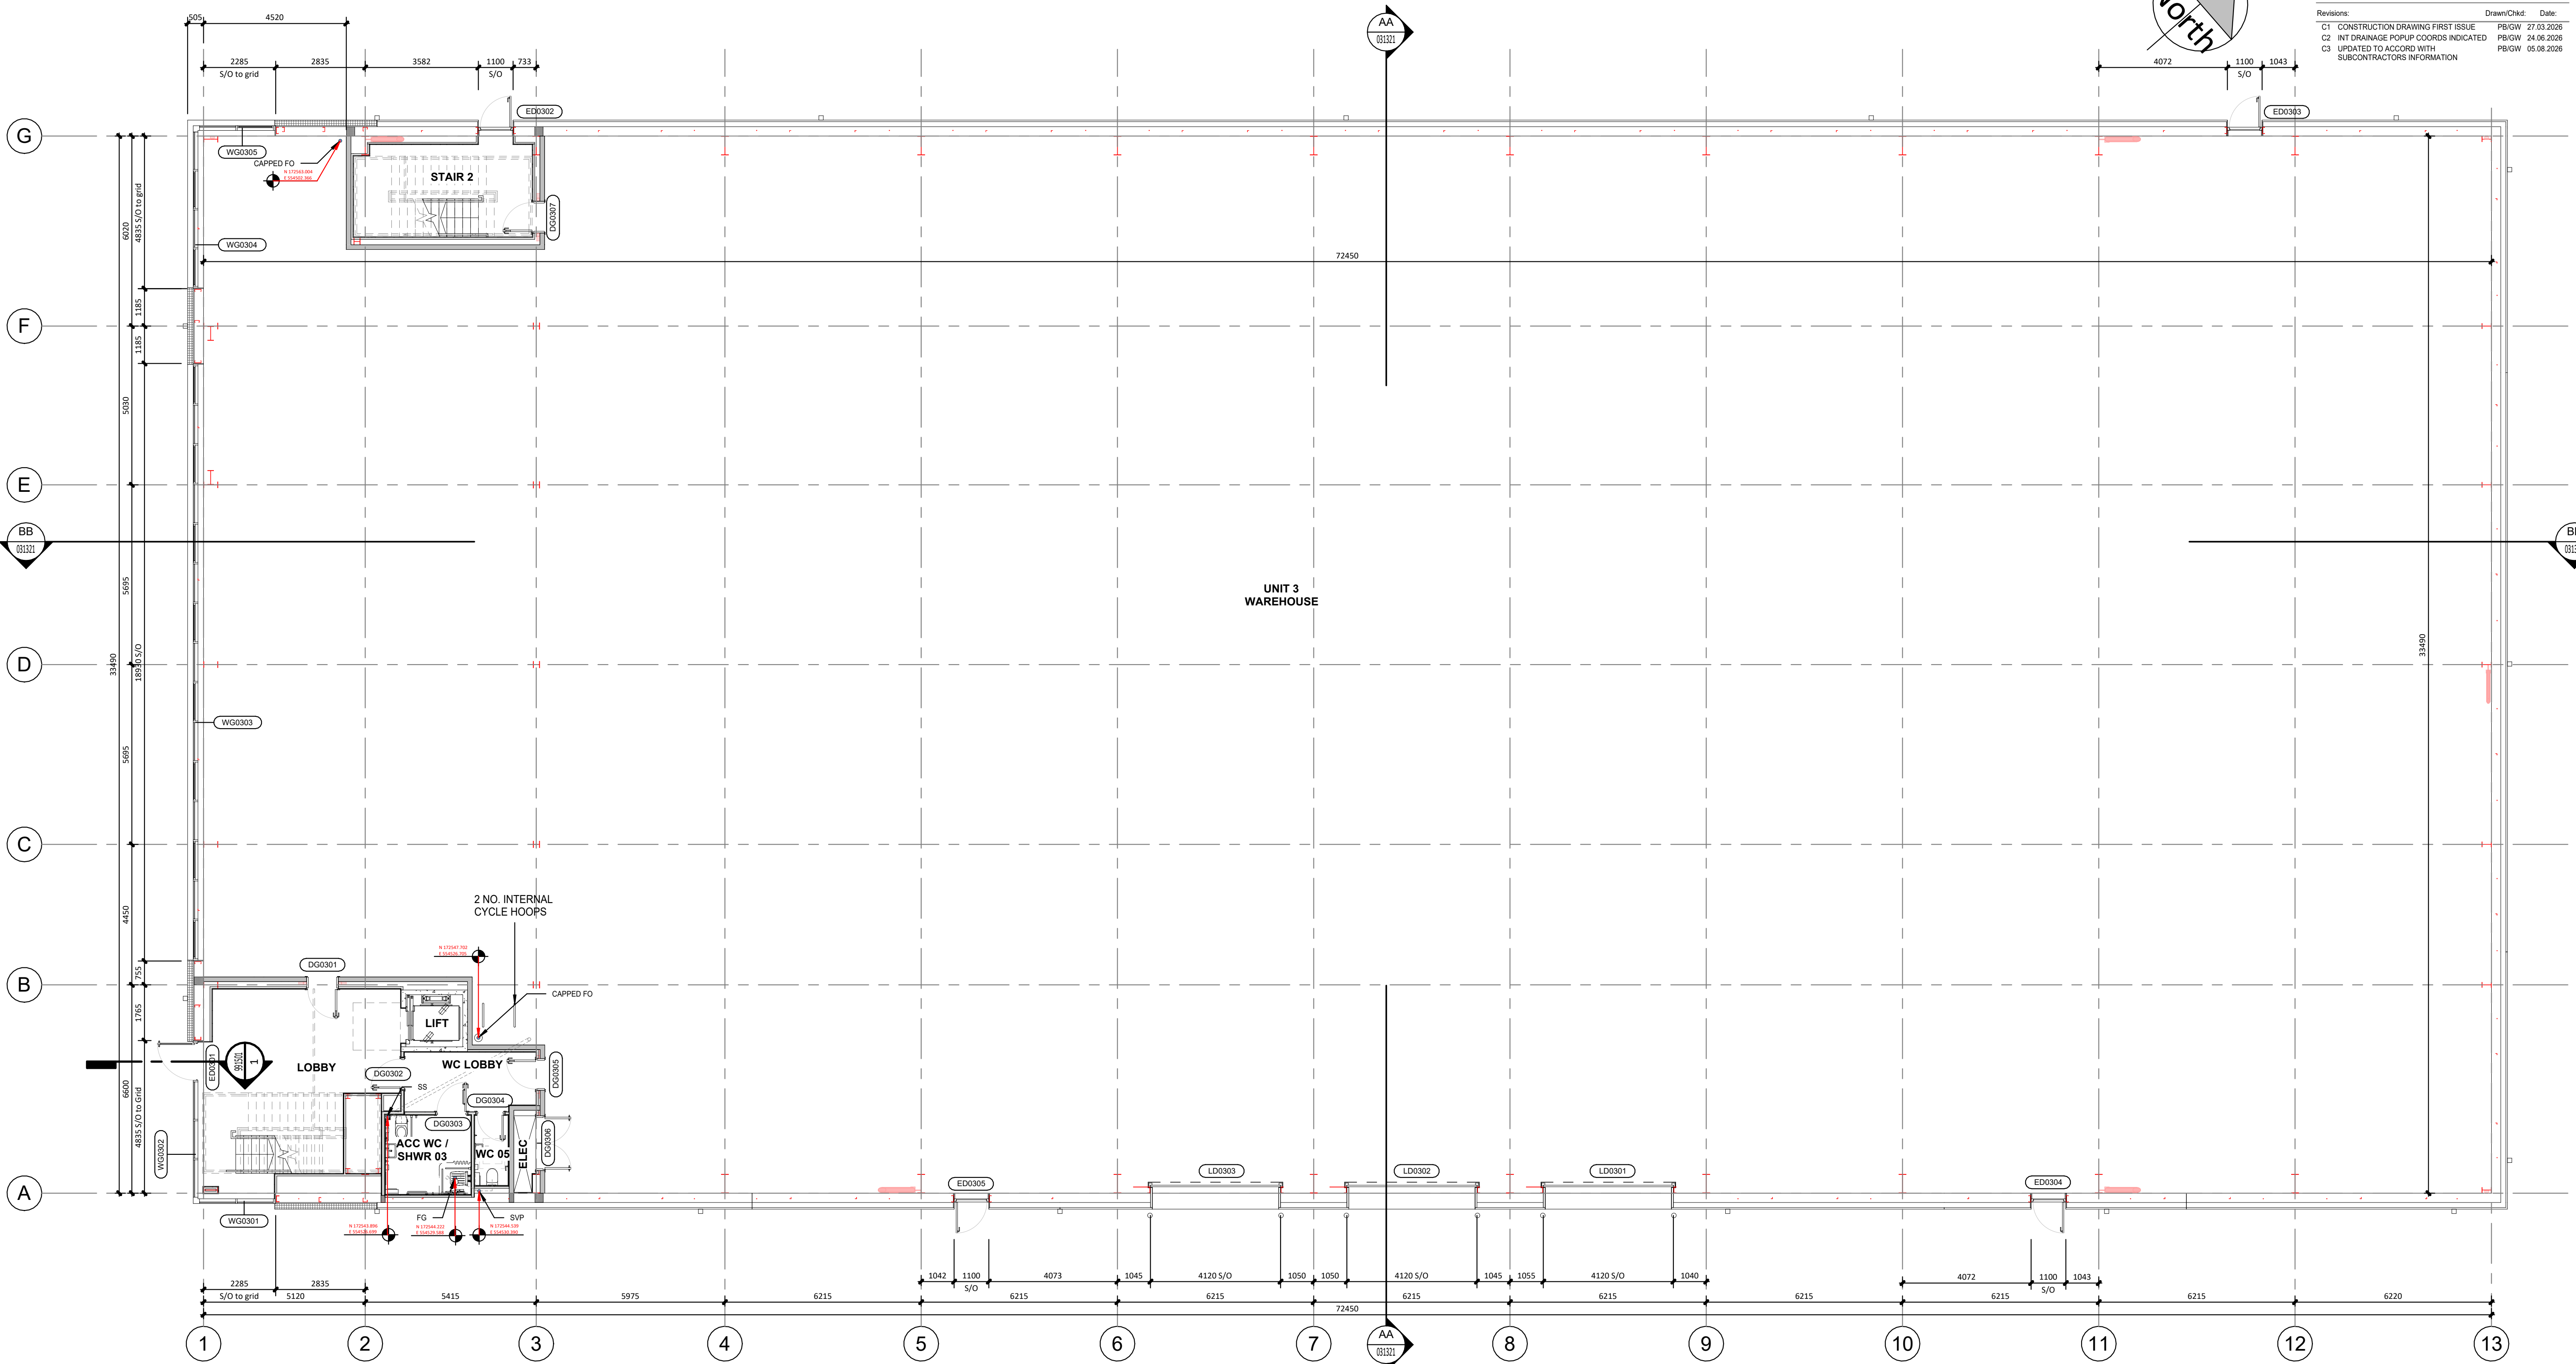

GROUND FLOOR GA PLAN UNIT 3
1 : 100

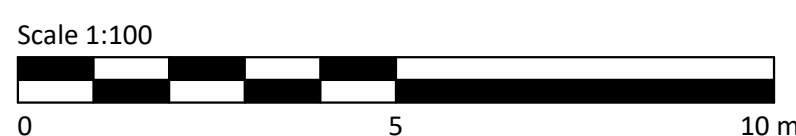

Client:	CHANCERYGATE
Project Name:	QUESTOR PARK, HAWLEY ROAD, DARTFORD
Drawing Title:	US GROUND FLOOR PLAN
Job No:	11198
Drawn:	WD
Project Stage:	WS_04
First Issue Date:	27/03/26
Scale:	1 : 100
Lead/Checker:	PB/GW
Project:	C185 - PRC - CC - 00 - DR - A - 031301 - C3
Rev:	031301 - C3
Bill File Name:	C185-PRC-CC-ZZ-M3-A-030000

 

© The copyright of the drawings and designs contained therein remains vested in the PRC Group

Revisions:	Drawn/Chkd:	Date:
C1 CONSTRUCTION DRAWING FIRST ISSUE	PB/GW	27.03.2026
C2 UPDATED TO ACCORD WITH SUBCONTRACTORS INFORMATION	PB/GW	05.08.2026



 Architecture
Landscape
Town Planning
Masterplanning
Urban Design

London 0203 5953540
info@prc-group.com

Milton Keynes 01908 305246
prc-group.com

Client:	CHANCERYGATE									
Project Name:	QUESTOR PARK, HAWLEY ROAD, DARTFORD									
Drawing Title:	U3 FIRST FLOOR PLAN									
Job No:	11998		Status:		WD		Project Stage:		WS_04	
First Issue Date:	27/03/2016		Scale:		1 : 100		Less/Checked:		PB/GW	
Project	Originator	Zone	Level	Type	Area	Dp No		Rev		
C185	- PRC	- CC	- 01	- DR	- A	031302		- C2		
BIM File Name: C185-PRC-CC-ZZ-M3-A-030000										