



Figured dimensions only are to be used. All Dimensions to be checked onsite. Differences between drawings and between drawings and specification or bills of quantities to be reported to the PRC Group.

© The copyright of the drawings and designs contained therein remains vested in the PRC Group.


Revisions:	Drawn/Chkd:	Date:
C1 CONSTRUCTION DRAWING FIRST ISSUE	PB/GW	27.03.2026
C2 UNIT NUMBER CHANGE FROM 19 TO 7	PB/GW	13.04.2026
C3 INT DRAINAGE POPUP COORDS INDICATED	PB/GW	24.06.2026
C4 UPDATED TO ACCORD WITH SUBCONTRACTORS INFORMATION	PB/GW	05.08.2026

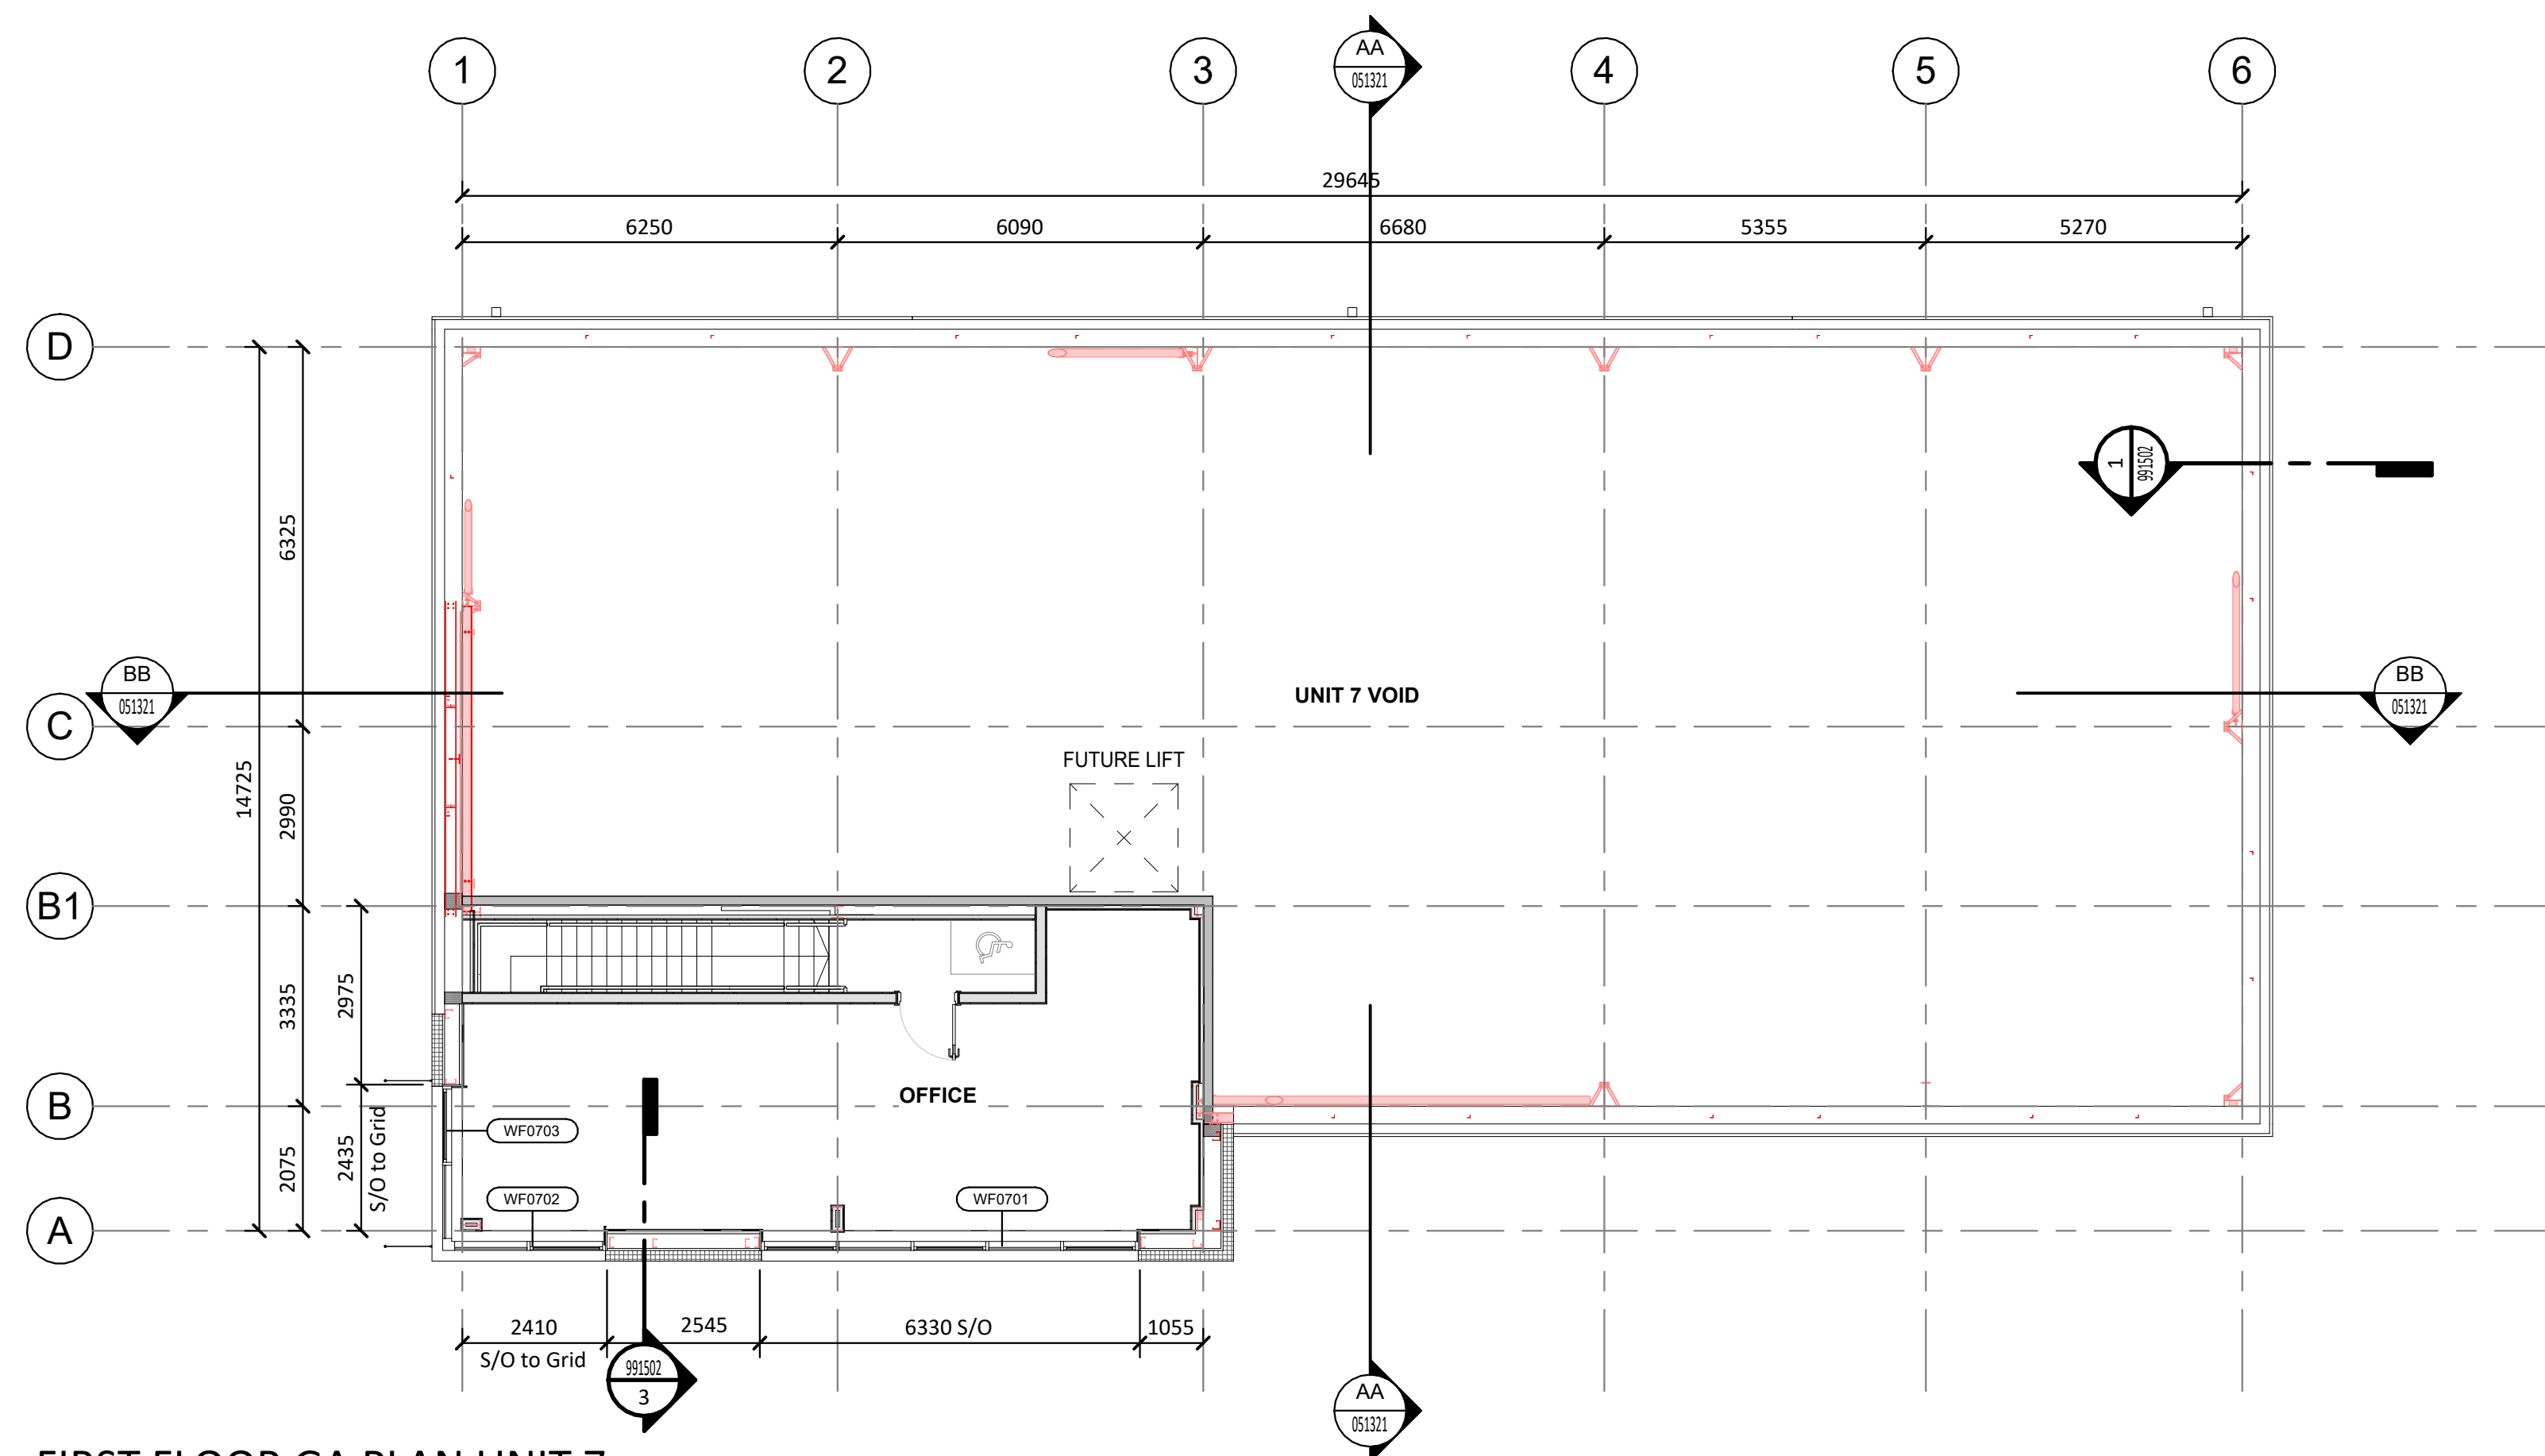

FIRST FLOOR GA PLAN UNIT 7
1 : 100

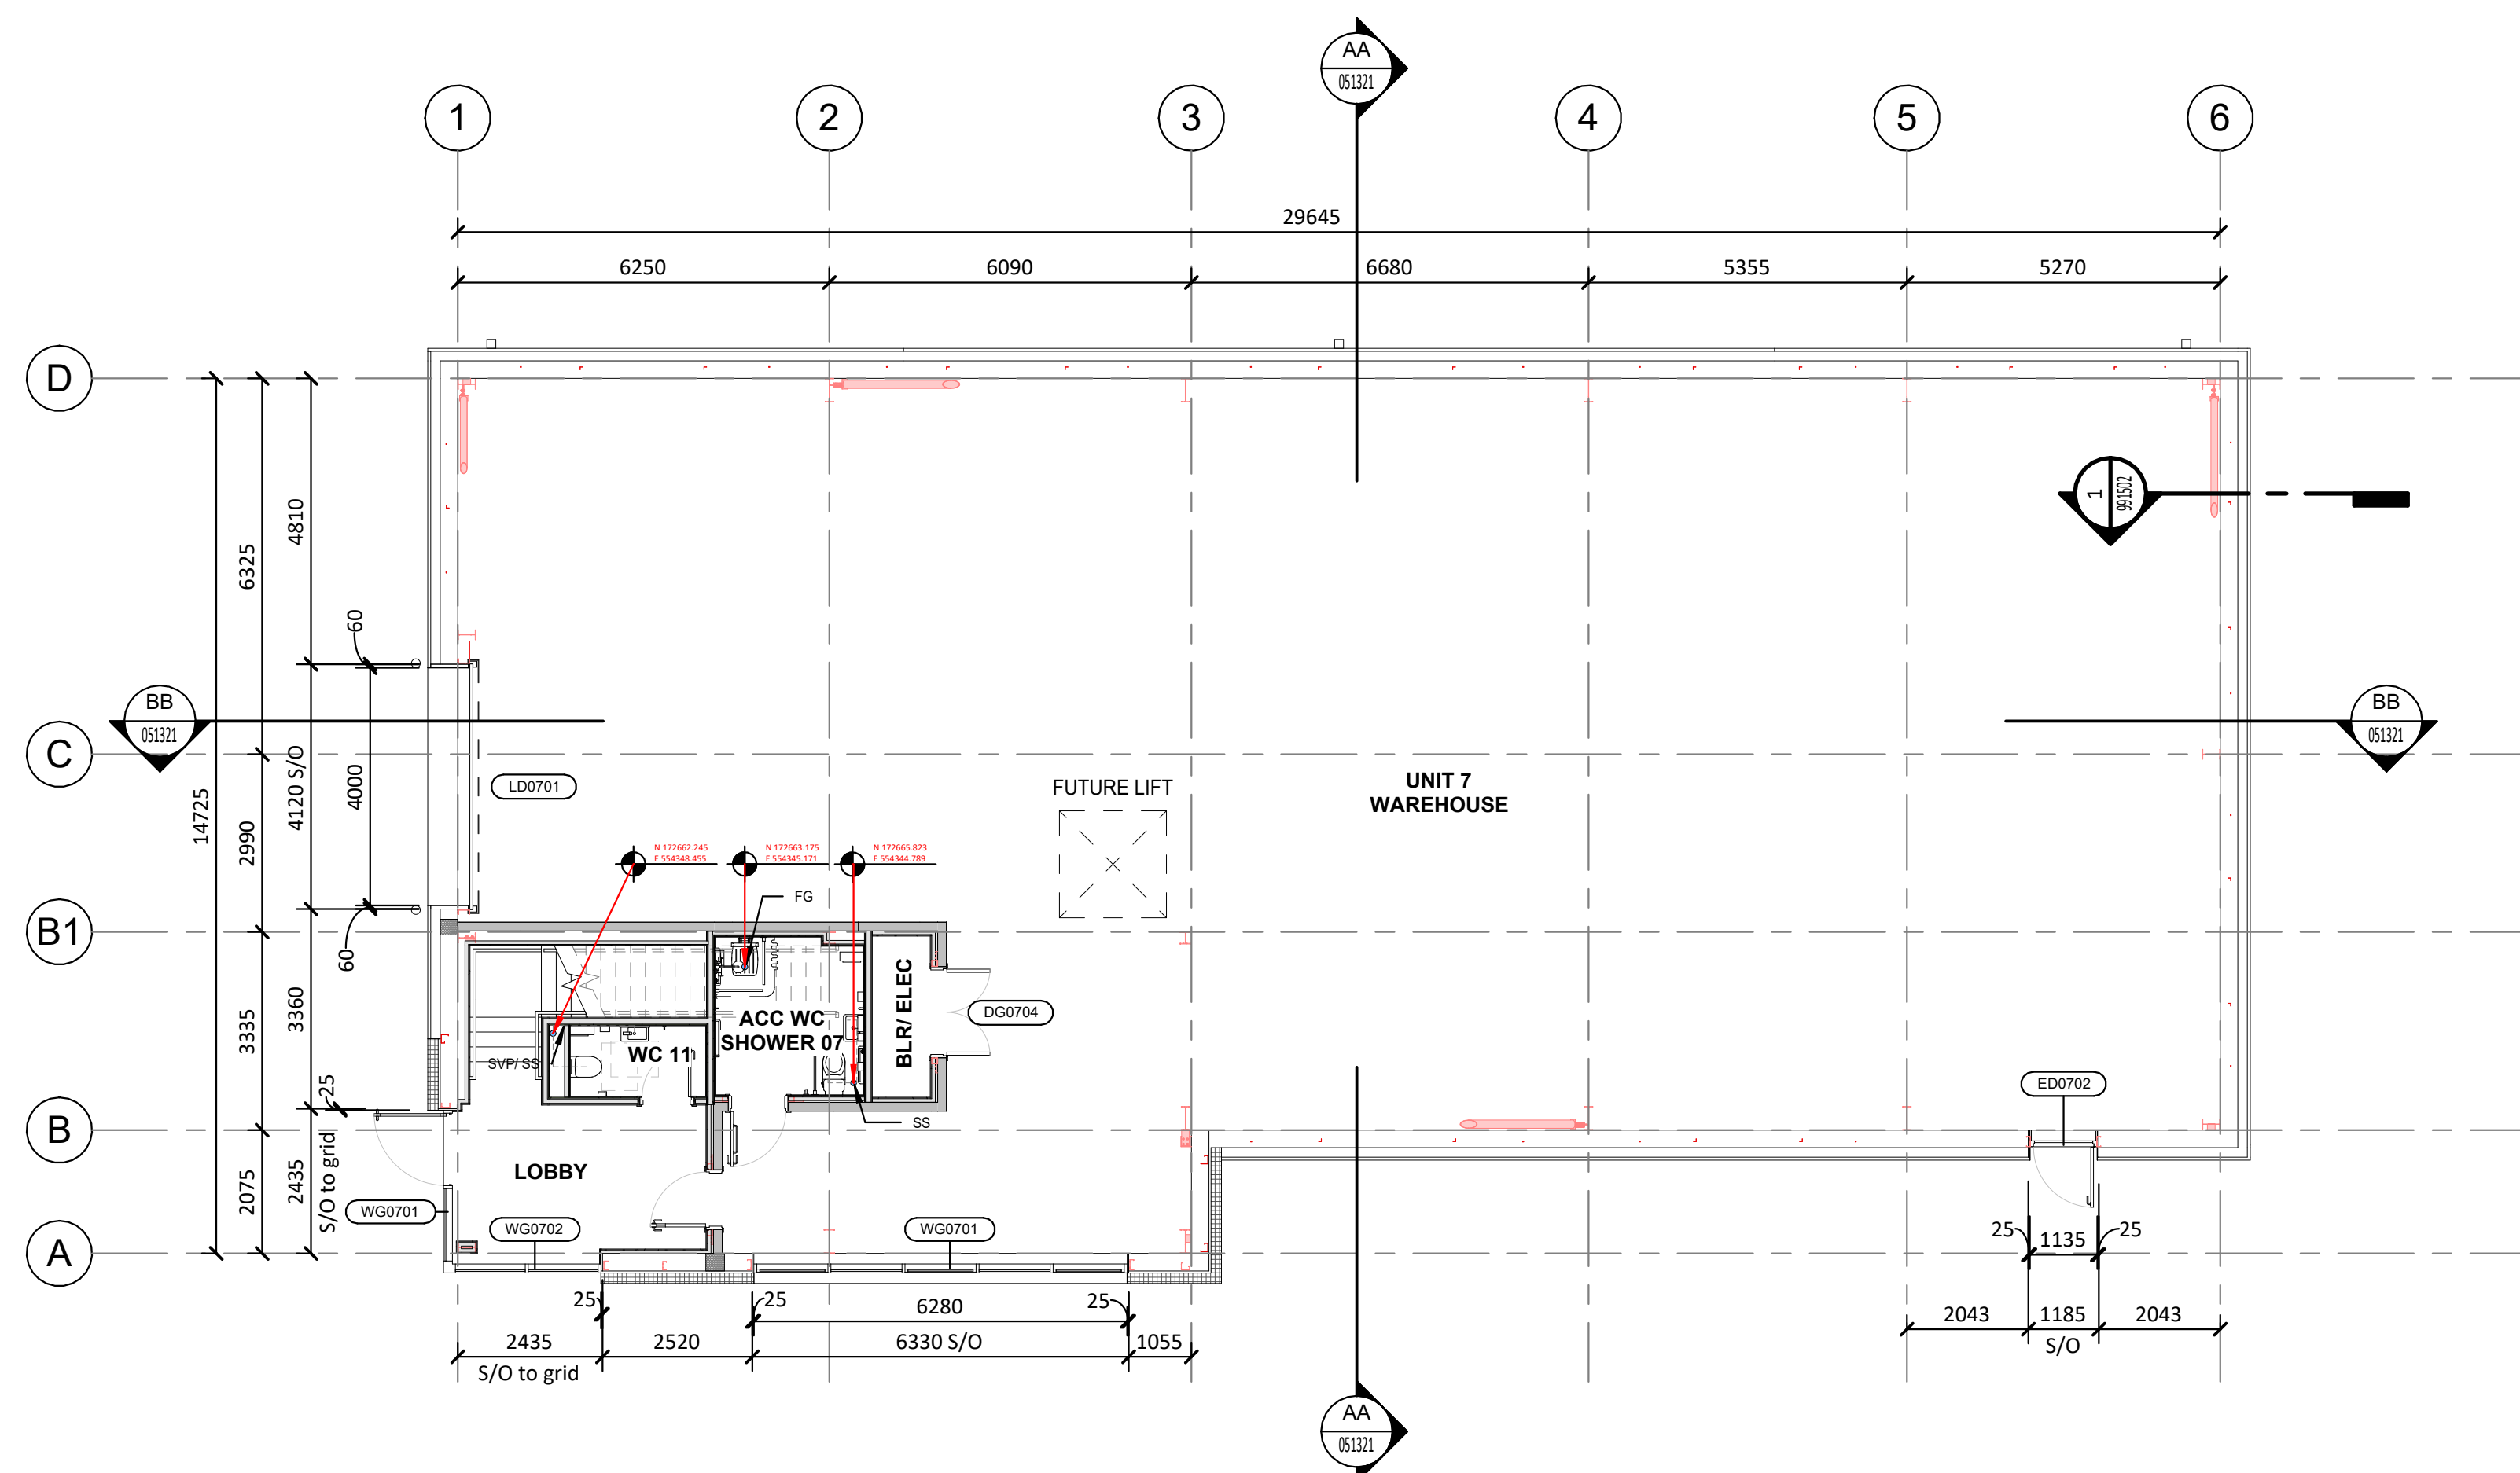

GROUND FLOOR GA PLAN UNIT 7
1 : 100

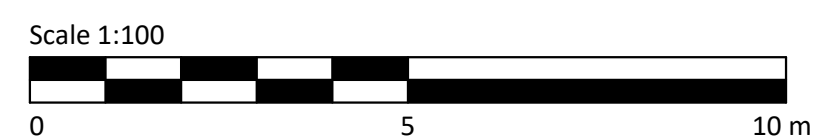

Client:	CHANCERYGATE				
Project Name:	QUESTOR PARK, HAWLEY ROAD, DARTFORD				
Drawing Title:	U7 GROUND & FIRST FLOOR PLAN				
Job No:	11198	Status:	WD	Project Stage:	WS_04
First Issue Date:	27/03/26	Scale:	1 : 100	Lead/Checker:	PB/GW
Project	Originator	Zone:	Level	Type	Rev:
C185 - PRC - EE - ZZ - DR - A -					
BM File Name:				C185-PRC-EE-ZZ-M3-A-050000	