



Figured dimensions only are to be used. All Dimensions to be checked onsite. Differences between drawings and between drawings and specification or bills of quantities to be reported to the PRC Group.

© The copyright of the drawings and designs contained therein remains vested in the PRC Group.


Revisions: Drawn/Chkd: Date:
C1 CONSTRUCTION DRAWING FIRST ISSUE PB/GW 27.03.2026
C2 INT DRAINAGE POPUP COORDS INDICATED PB/GW 24.06.2026
C3 UPDATED TO ACCORD WITH SUBCONTRACTORS INFORMATION PB/GW 05.08.2026

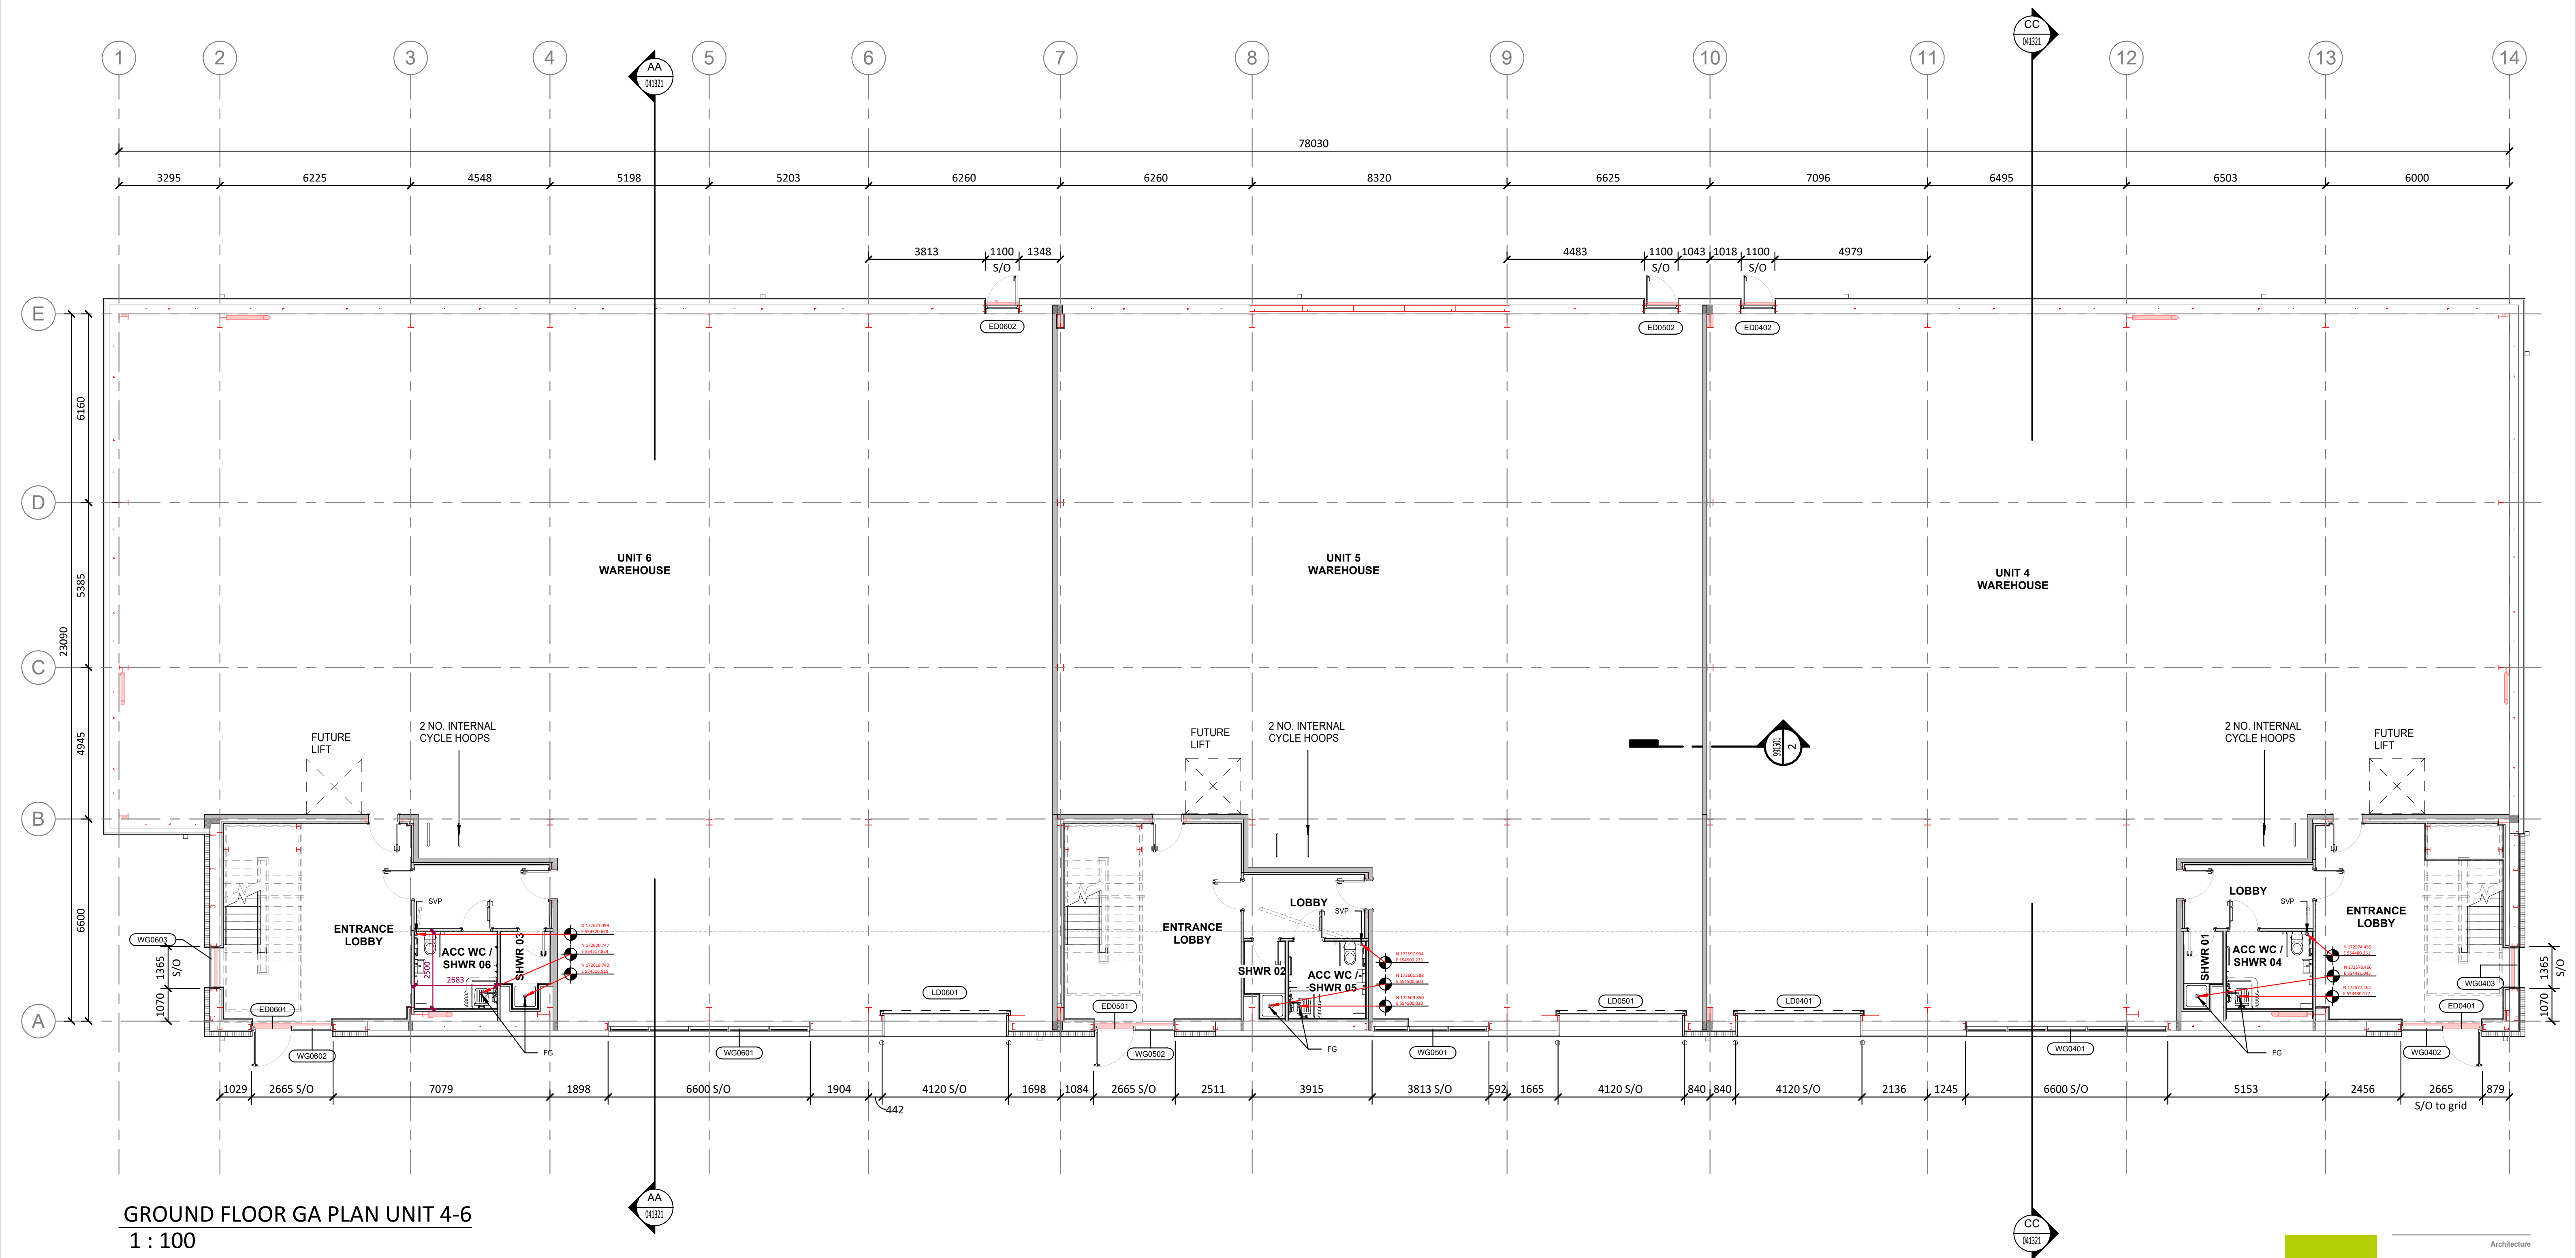

GROUND FLOOR GA PLAN UNIT 4-6
1 : 100


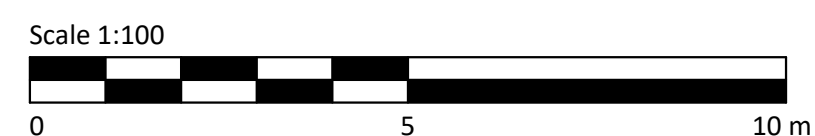


Client:	CHANCERYGATE										
Project Name:	QUESTOR PARK, HAWLEY ROAD, DARTFORD										
Drawing Title:	U 4-6 GROUND FLOOR PLAN										
Job No:	11198			Status:	WD			Project Stage:	WS_04		
First Issue Date:	27/03/26			Scale:	1 : 100			Lead/Checker:	PB/GW		
Project:	Originator:	Zone:	Level:	Type:	Rate:	Dwg No:					Rev:
C185 -	PRC -	DD -	00 -	DR -	A -	041301 -					C3
BIM File Name:											C185-PRC-DD-ZZ-M3-A-000000

 

© The copyright of the drawings and designs contained therein remains vested in the PRC Group

Revisions: Drawn/Chkd: Date:

 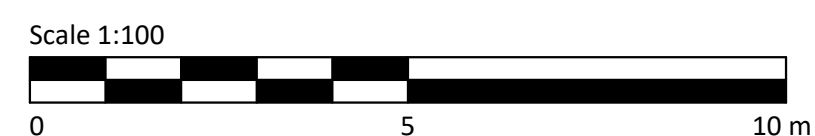

- Architecture
- Landscape
- Town Planning
- Masterplanning
- Urban Design

London 0203 5953540
info@prc-group.com

Milton Keynes 01908 305246
prc-group.com

Client: **CHANCERYGATE**

Project Name : QUESTOR PARK, HAWLEY ROAD, DARTFORD

Drawing Title: U 4-6 FIRST FLOOR PLAN

Job No: 11198 Status: WD Project Stage: WS 04

First Issue Date: 27/03/26 Scale: 1 : 100 Lead/Checked: PB/GW

Project:	Originator:	Zone:	Level:	Type:	Role:	Dep. No.:	Role:
C185	- PRC	- DD	- 01	- DR	- A	- 041302	- C2

BIM File Name: C185-PRC-DD-ZZ-M3-A-000000