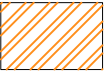
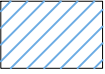

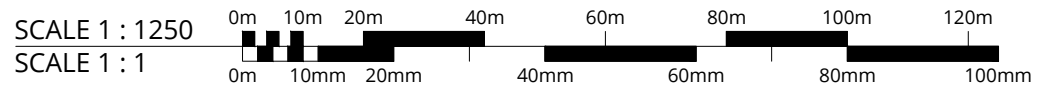
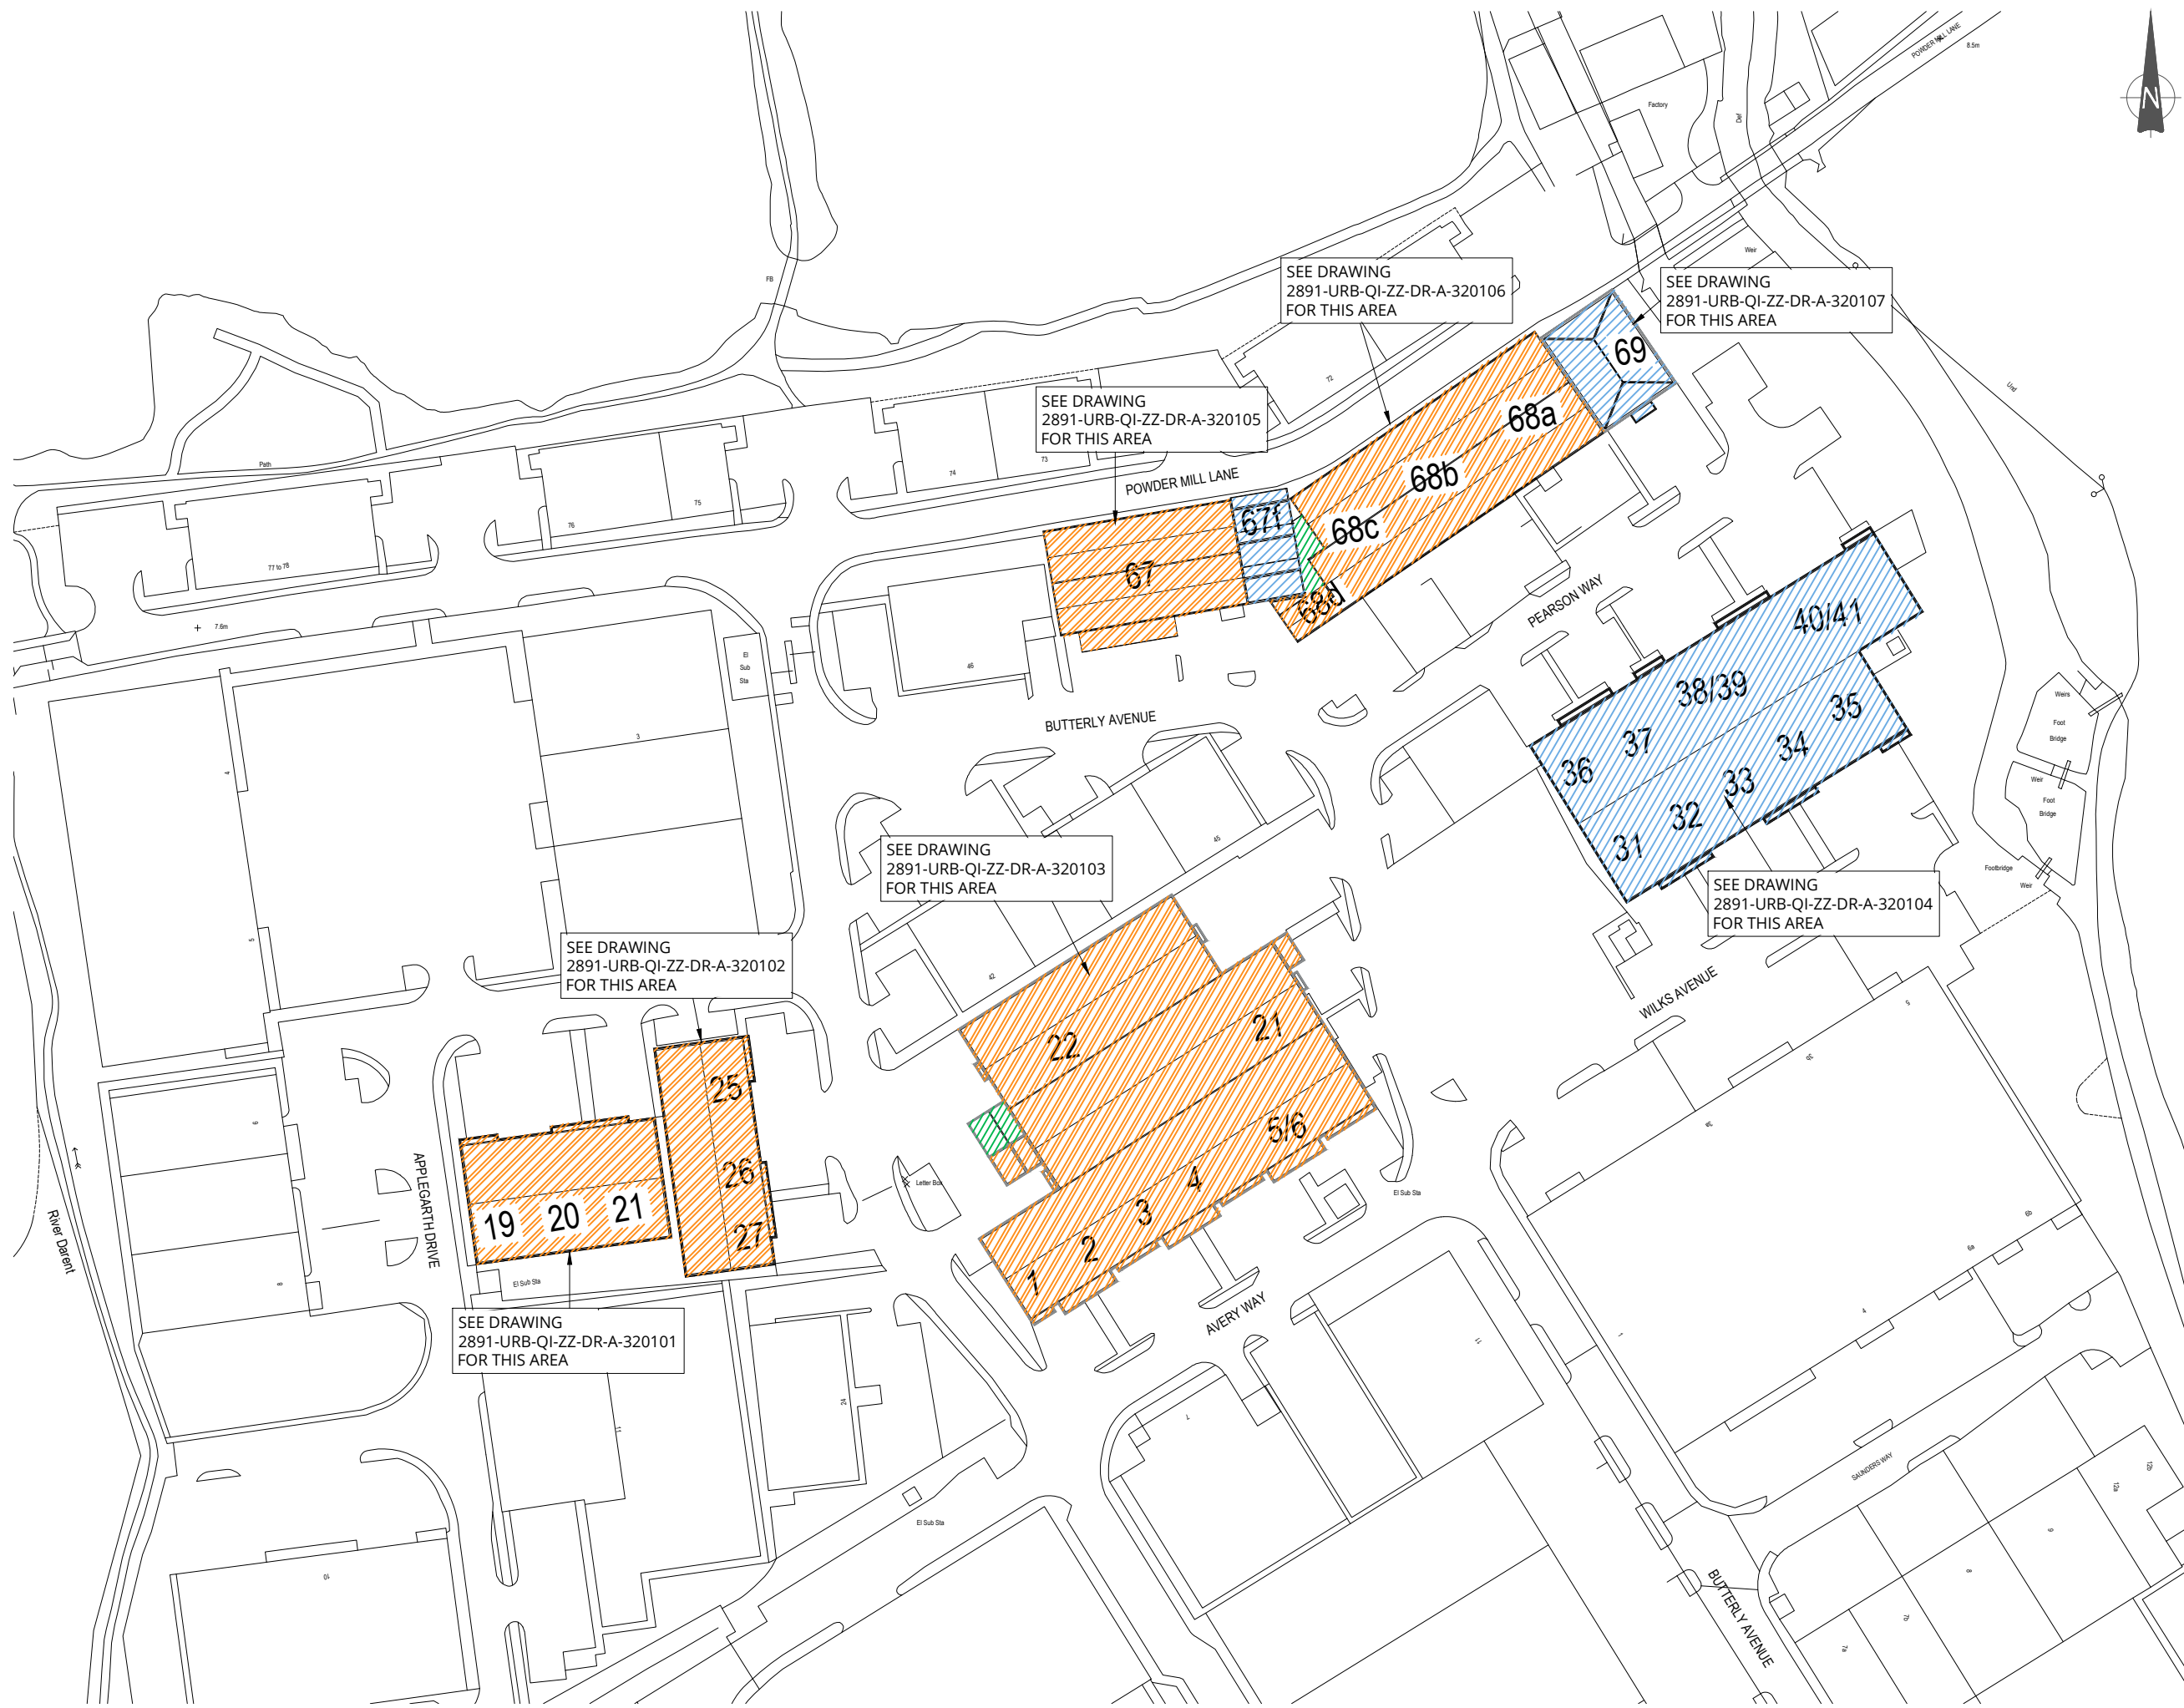


**DRAWING TO BE READ IN COLOUR**

**NOTE:** ALL DRAWINGS ARE BASED ON OS DATA AND SITE PHOTOGRAPHY, SUBJECT TO DETAILED SURVEY INFORMATION

-  OVERSHEET FIBRE CEMENT ROOF
-  RE-COAT METAL SHEET ROOF
-  EXISTING FLAT ROOF - NO WORKS



Rev No	Description	Drawn By	Date



Client  
**CHANCERYGATE**

Project  
**QUESTOR INDUSTRIAL ESTATE  
FACADE ENHANCEMENT SCHEME  
DARTFORD, DA1 1JN**

Drawing  
**SITE BLOCK PLAN  
UNIT LOCATIONS**

Issue Purpose  
**TENDER**

UE Proj No	Scale	Date	Drawn	Status	Revision
<b>2891</b>	1:1250@A3	FEB 25	RPP	-	<b>P00</b>

Project - Organisation - Volume/System - Level - Type - Role - Number  
**2891-URB-QI-ZZ-DR-A-320100**