





| MATERIAL KEYS |   |
|---------------|---|
| Key Value     | Keynote Text   |
| MT261A        | Horizontal profiled cladding (RAL 9007 grey aluminium metallic)   |
| MT261B        | Horizontal profiled cladding (RAL 150-40-10 green grey)   |
| MT261C        | Horizontal profiled cladding (RAL 9002 hammer)   |
| MT261D        | Horizontal profiled cladding (RAL 100,80-20 Meadowland)   |
| MT261E        | Horizontal profiled cladding (RAL 150,60-20-10 Green Grey)   |
| MT261F        | Horizontal profiled cladding (RAL 140,10-20 Juniper Green)   |
| MT262         | Microcl composite cladding (RAL 715 graphite grey)   |
| MT293         | Horizontal profiled cladding colours from top to bottom: RAL 9002 hammer<br>RAL 100-80-20 meadowland<br>RAL 100-60-20 moorland green<br>RAL 150-40-10 green grey<br>RAL 140-20-10 juniper green |
| MT380         | Profiled roof cladding (goosewing grey)   |
| MT514         | Aluminium framed window   |
| MT521         | Steel personnel door (RAL 7016 graphite grey)   |
| MT591         | Loading doors (RAL 7016 graphite grey & RAL 9002 Interior)   |
| MT730         | Steel bollard   |
| MT732         | Neotonic self-luminous sign   |
| MT931         | Office vent bower   |
| MT934         | Furniture signage   |
| MT935         | Grey box housing (RAL 7016 graphite grey)   |
| MT937         | Aluminium rainwater goods (RAL 7016 graphite grey)   |
| MT938         | Canopy   |




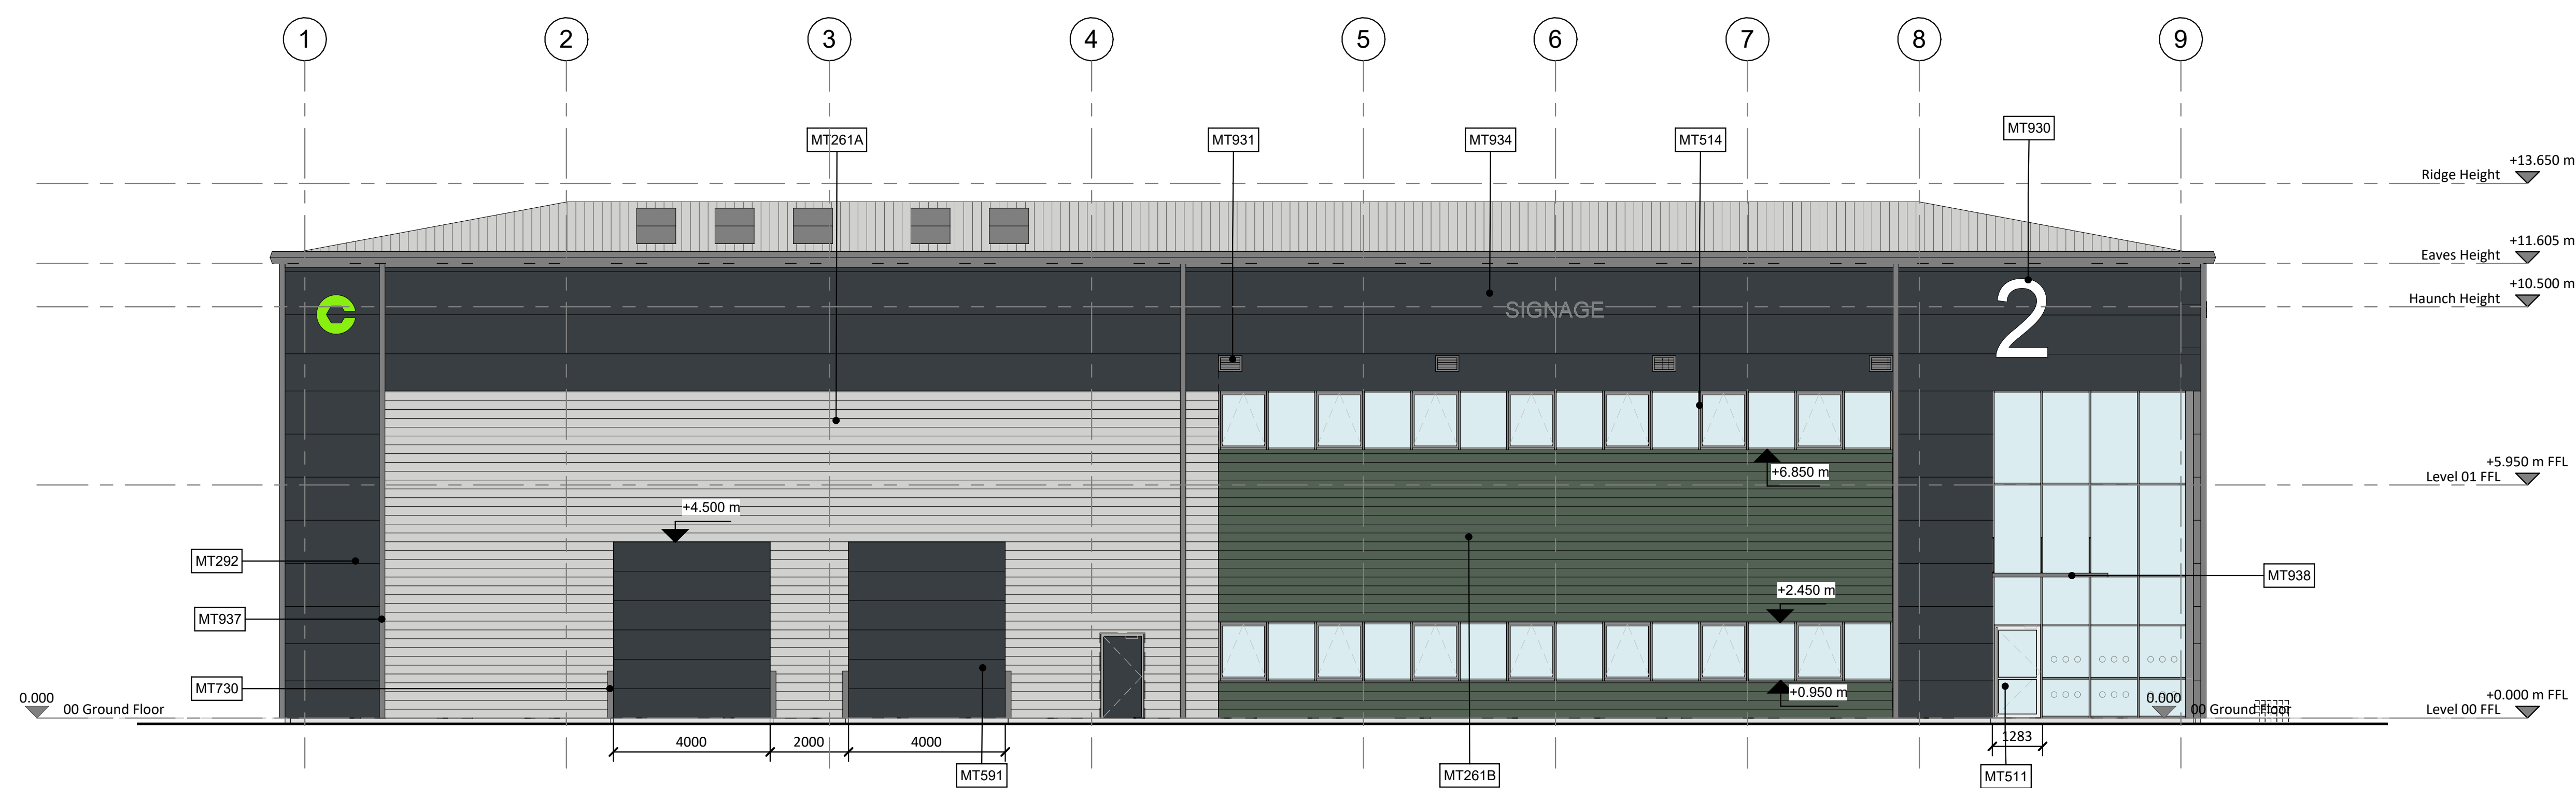

SOUTH WEST ELEVATION  
1 : 100

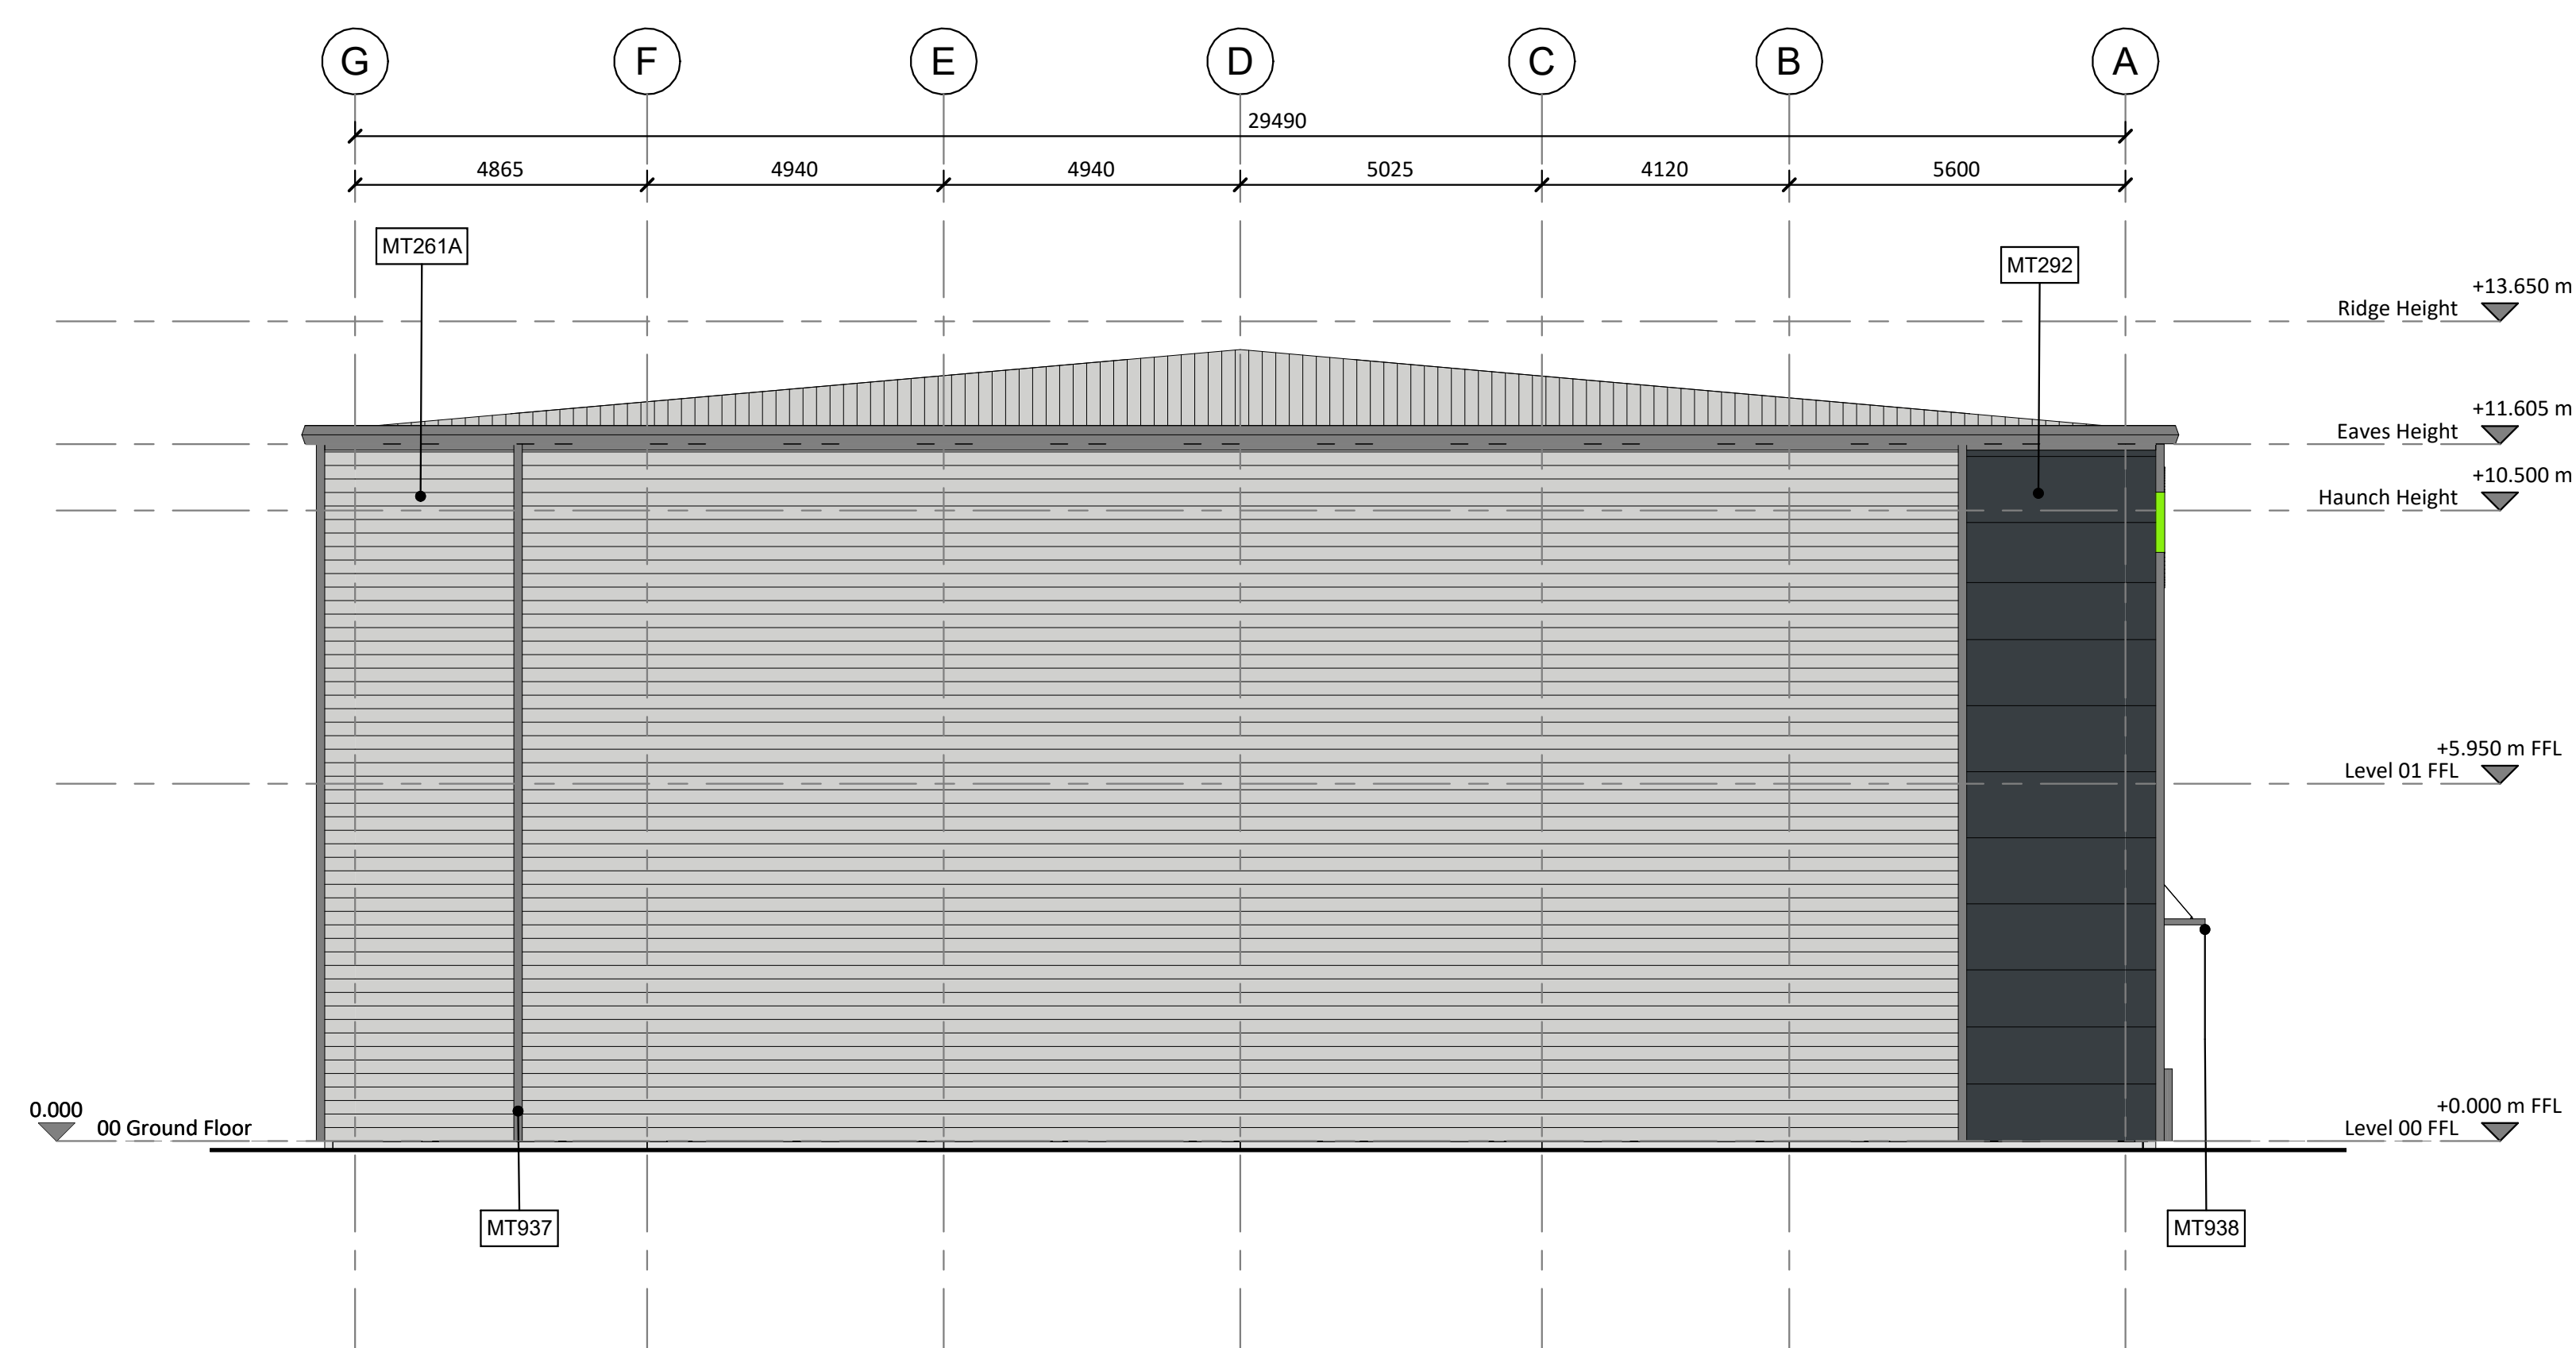


NORTH WEST ELEVATION  
1 : 100

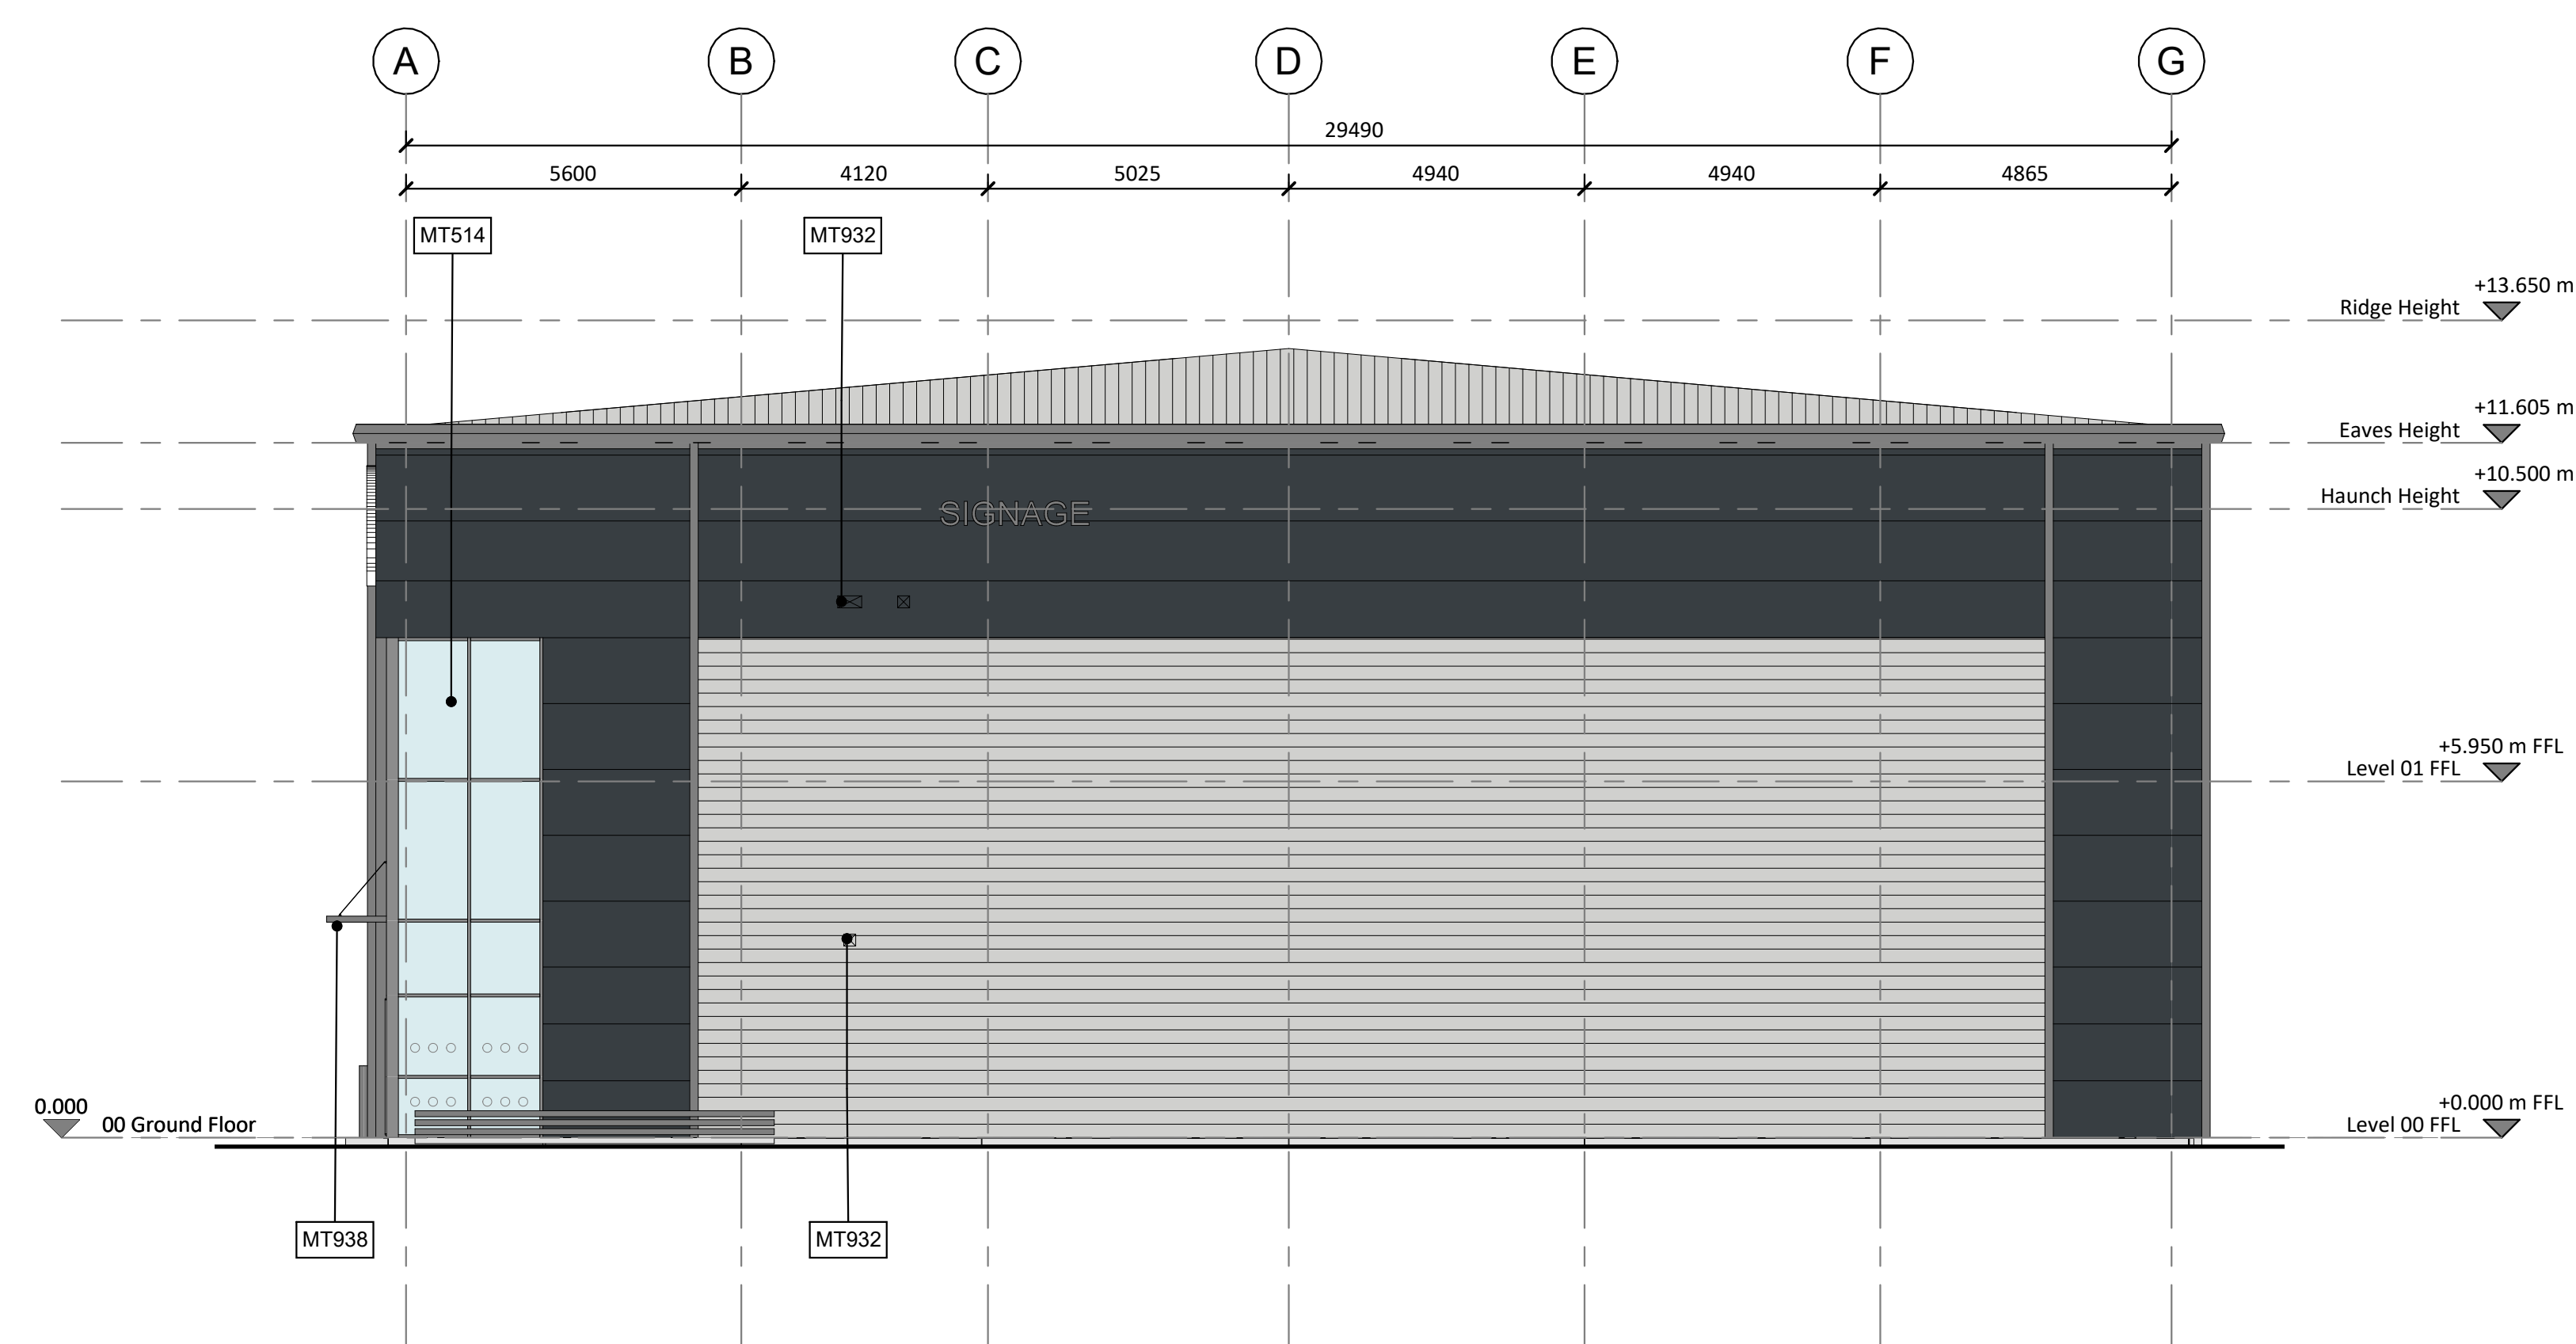

SOUTH EAST ELEVATION  
1 : 100



NORTH EAST ELEVATION  
1 : 100

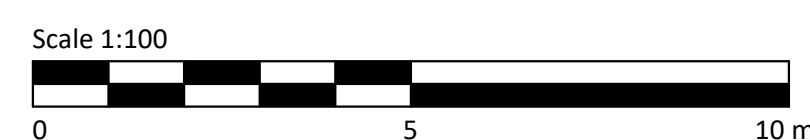

| MATERIAL KEYS |                                                                    |
|---------------|--------------------------------------------------------------------|
| Key Value     | Keynote Text                                                       |
| MT261A        | Horizontal profiled cladding (RAL 9007 grey aluminum metallic)     |
| MT261B        | Horizontal profiled cladding (RAL 150 40 10 Green Grey)            |
| MT292         | Micro-bond composite cladding (RAL 7016 graphite grey)             |
| MT511         | Aluminum framed entrance door (RAL 7016 Graphite grey) with canopy |
| MT514         | Aluminum framed window                                             |
| MT591         | Loading doors (RAL 7016 graphite grey & RAL 9002 Internal)         |
| MT730         | Steel Bollard                                                      |
| MT930         | Metastatic silver numeral sign                                     |
| MT931         | Office vent louver                                                 |
| MT932         | SVP louver                                                         |
| MT934         | Future signage                                                     |
| MT937         | Aluminum rainwater goods (RAL 7016 graphite grey)                  |
| MT938         | Canopy                                                             |





**PRC**

London 0203 5963640  
info@prc-group.com


Milton Keynes 01906 305246  
prc-group.com

Architecture  
Landscape  
Town Planning  
Masterplanning  
Urban Design


Figured dimenitions only are to be used. All Dimensions to be checked onsite. Differences between drawings and between drawings and specification or bills of quantities to be reported to the PRC Group.

© The copyright of the drawings and designs contained therein remains vested in the PRC Group.


| Revisions:                                           | Drawn/Chkd: | Date:      |
|------------------------------------------------------|-------------|------------|
| C1 CONSTRUCTION DRAWING FIRST ISSUE                  | PB/GW       | 27.03.2026 |
| C2 CLADDING COLOUR INDICATED                         | PB/GW       | 13.04.2026 |
| C3 UPDATED TO ACCORD WITH SUBCONTRACTORS INFORMATION | PB/GW       | 05.08.2026 |

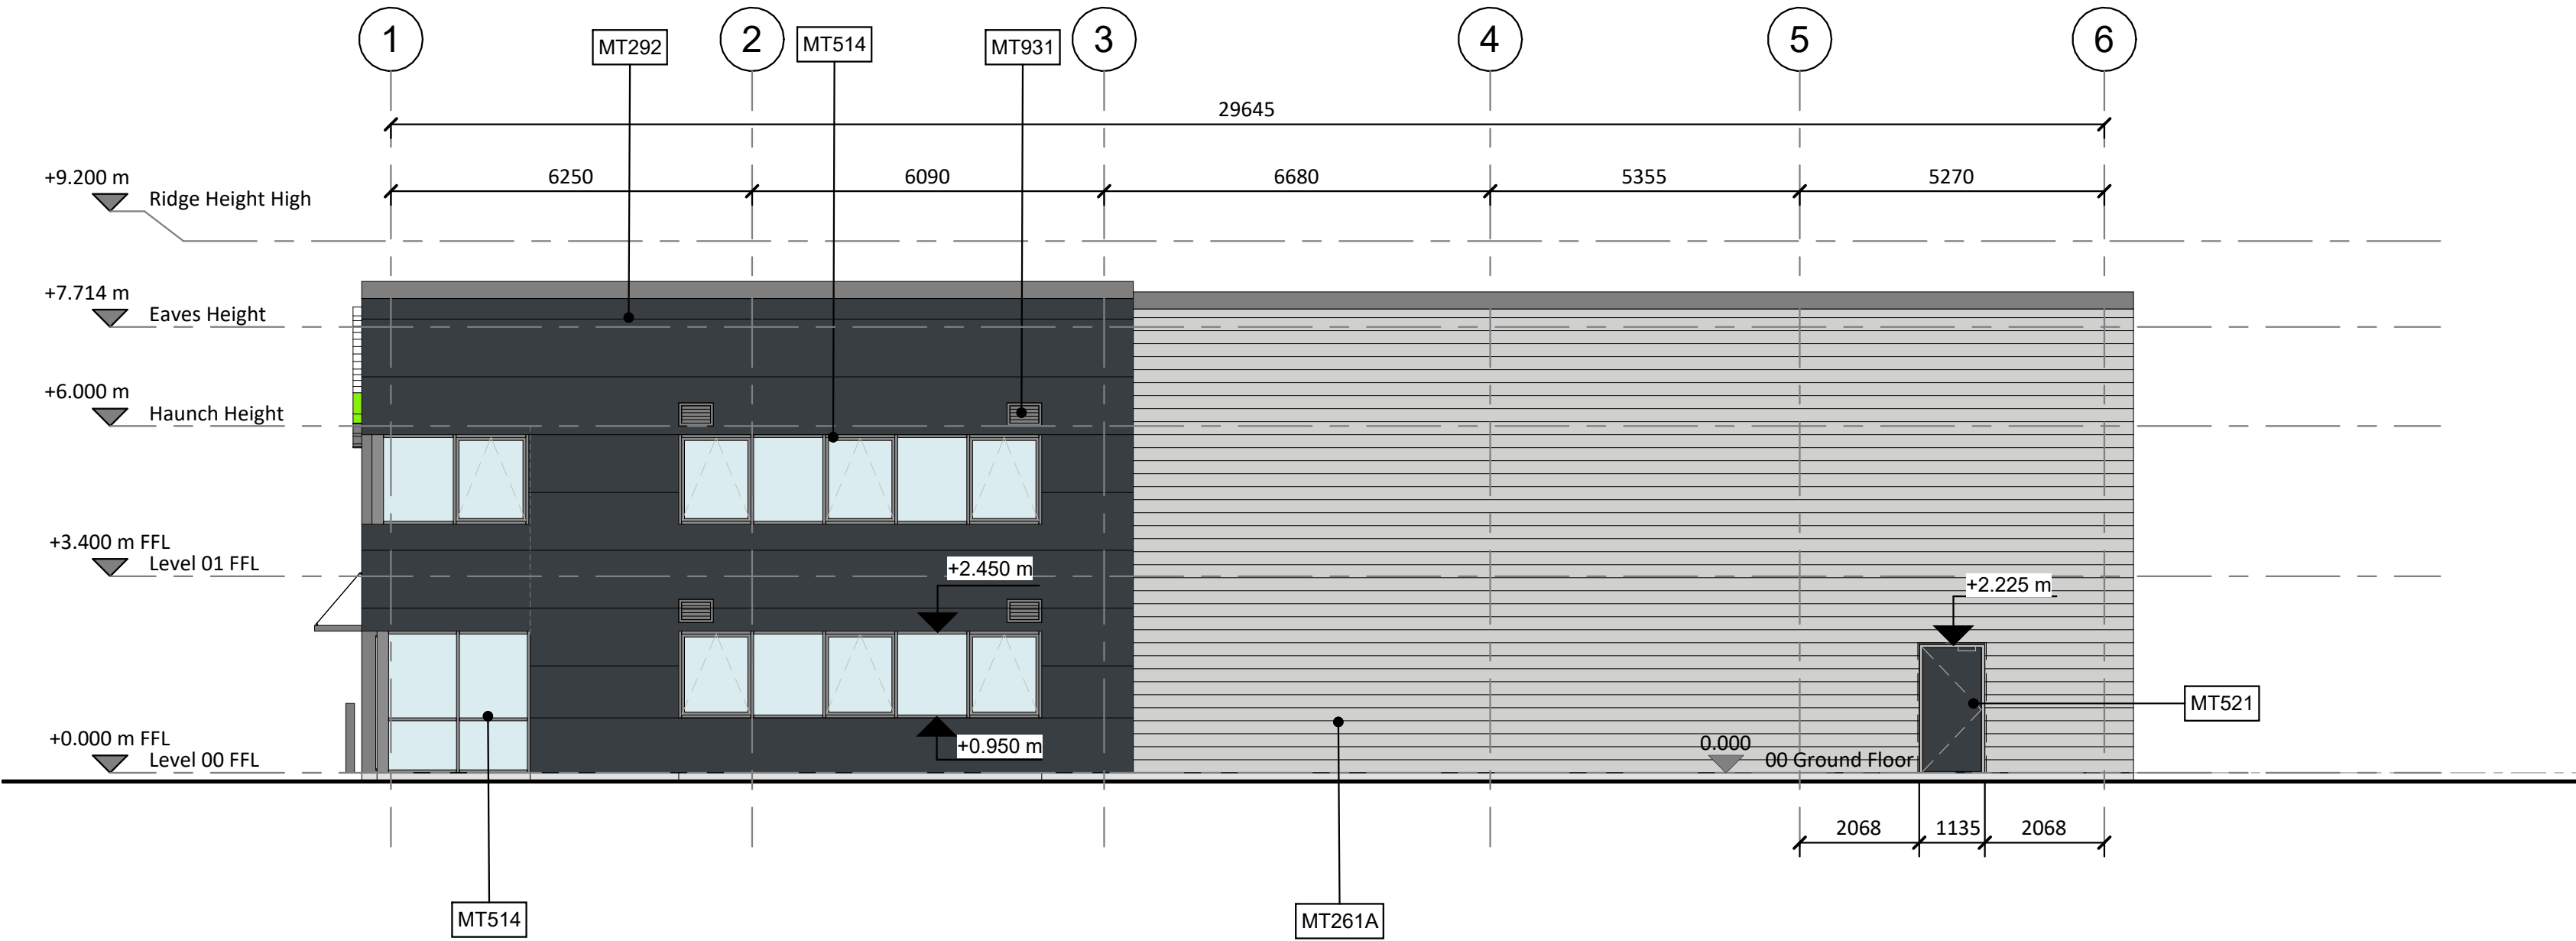


**SOUTH ELEVATION**  
1 : 100

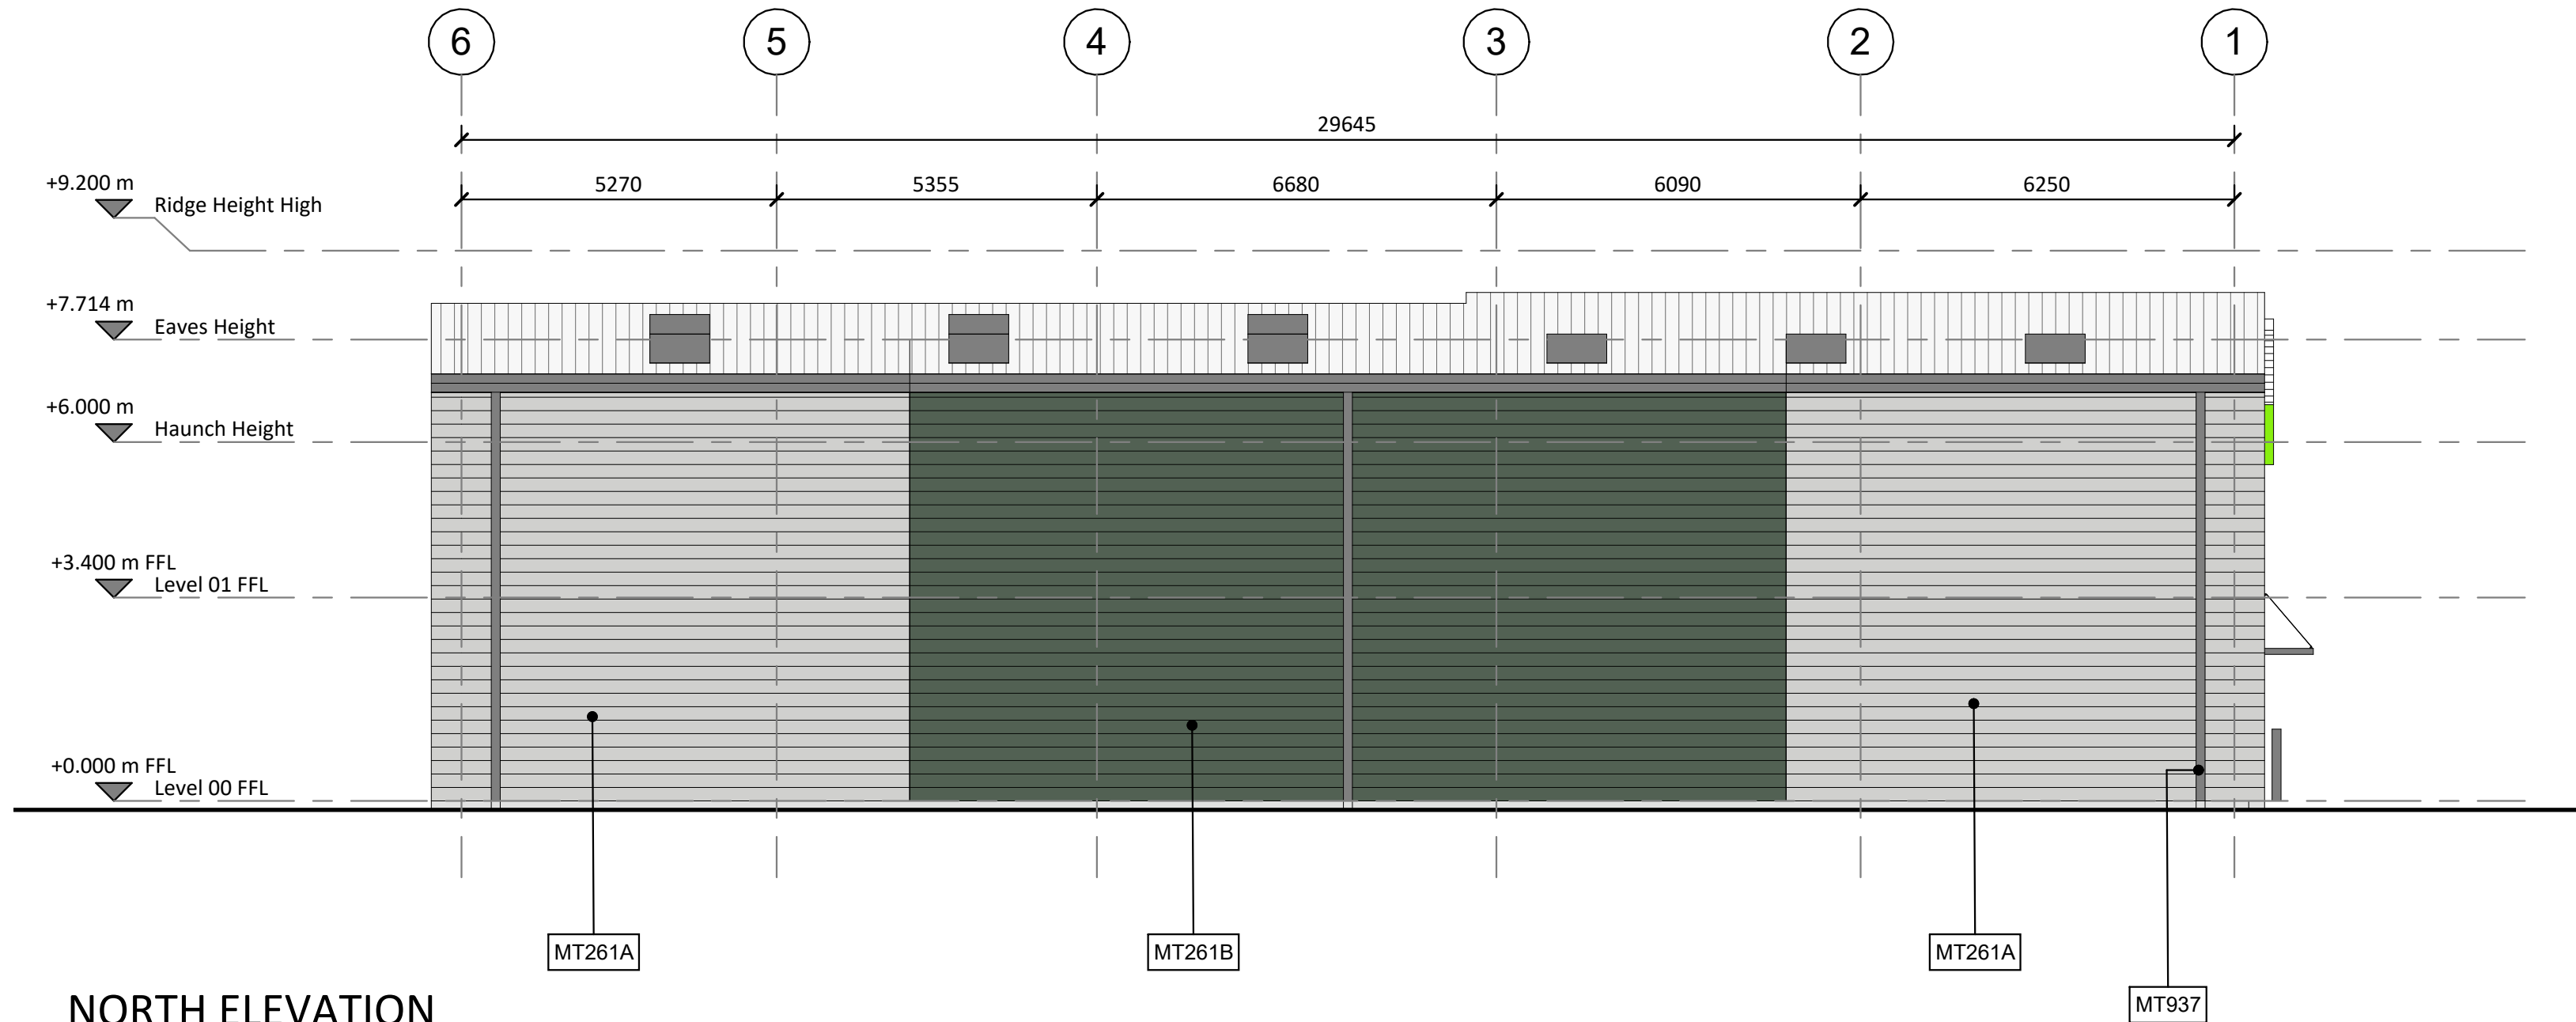

**NORTH ELEVATION**  
1 : 100

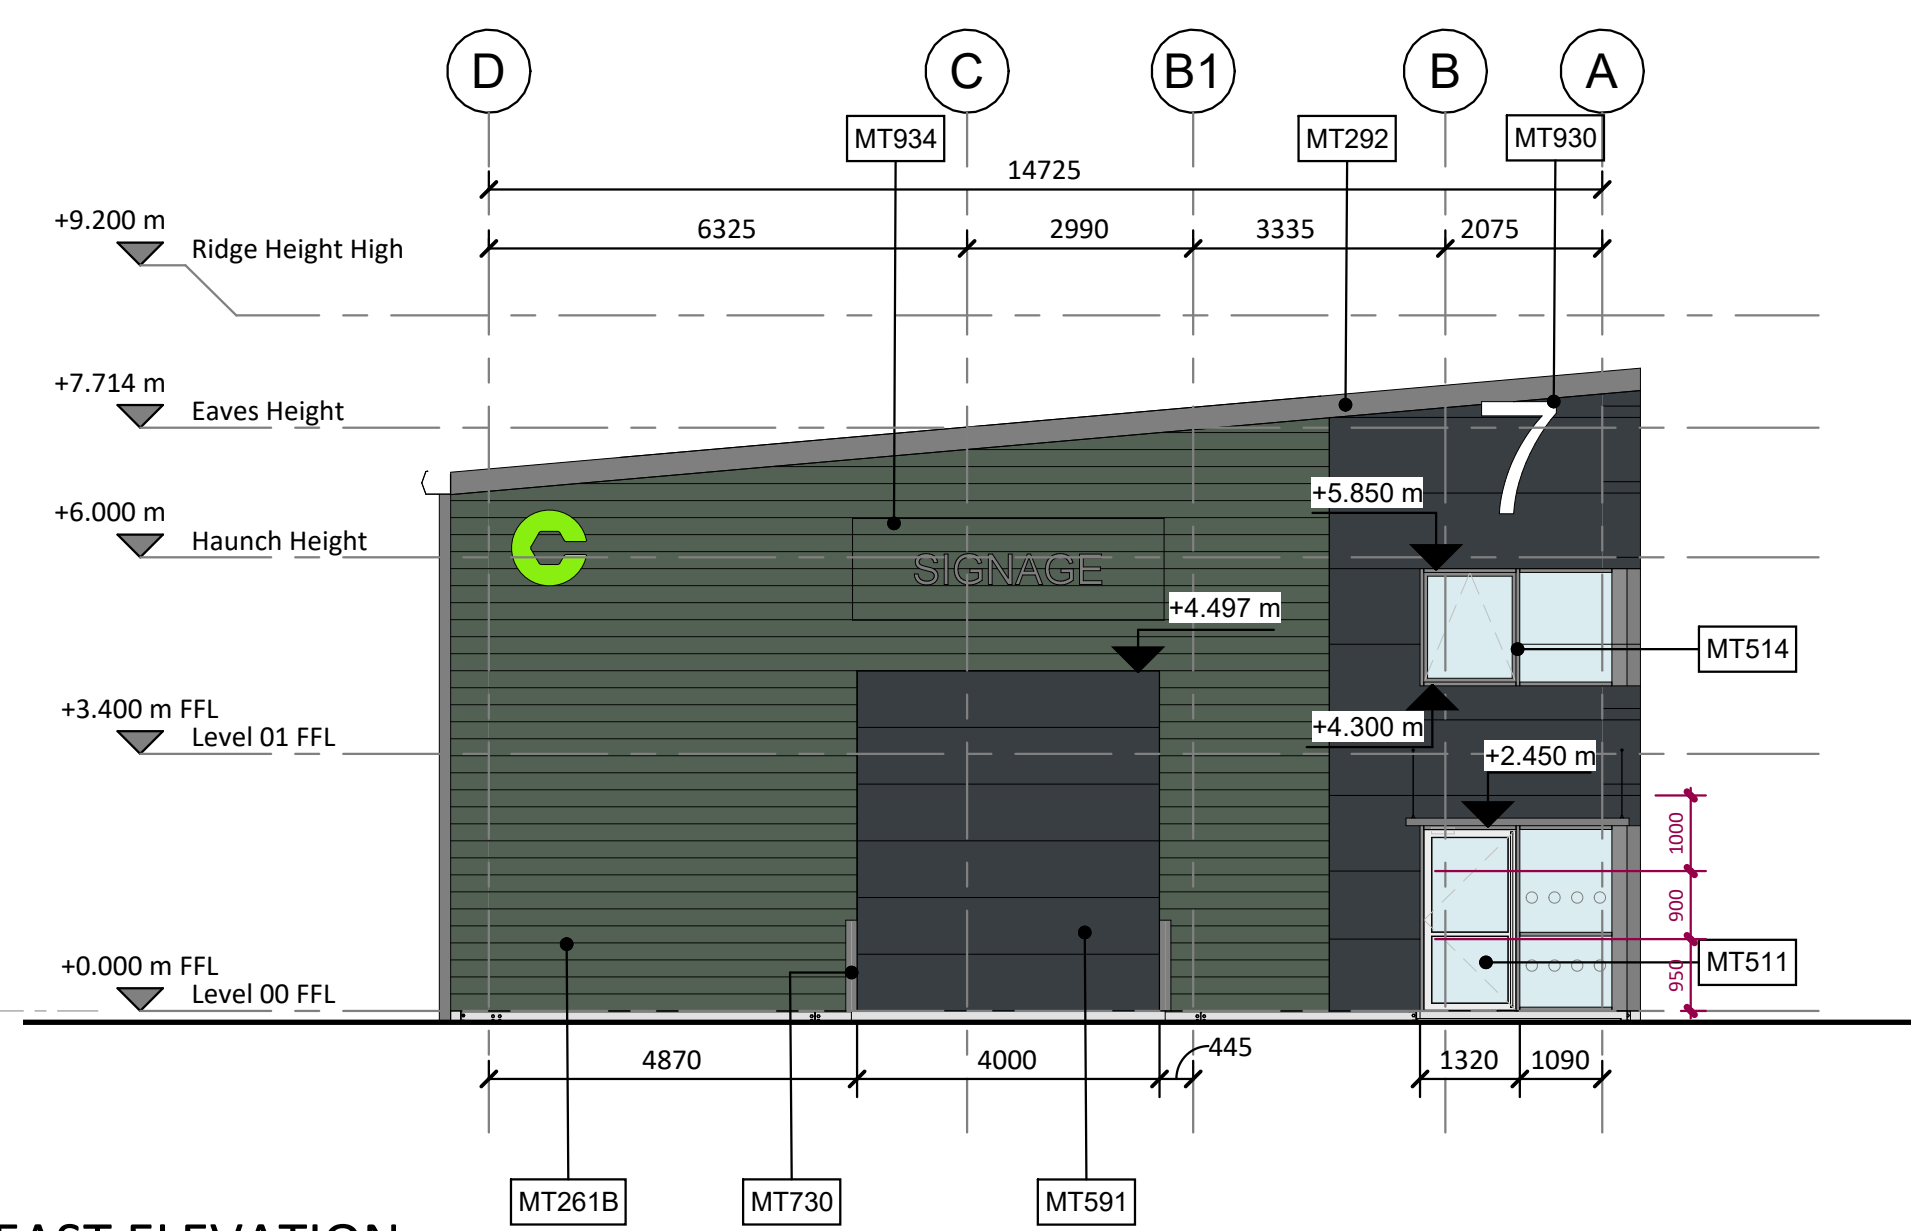

**EAST ELEVATION**  
1 : 100

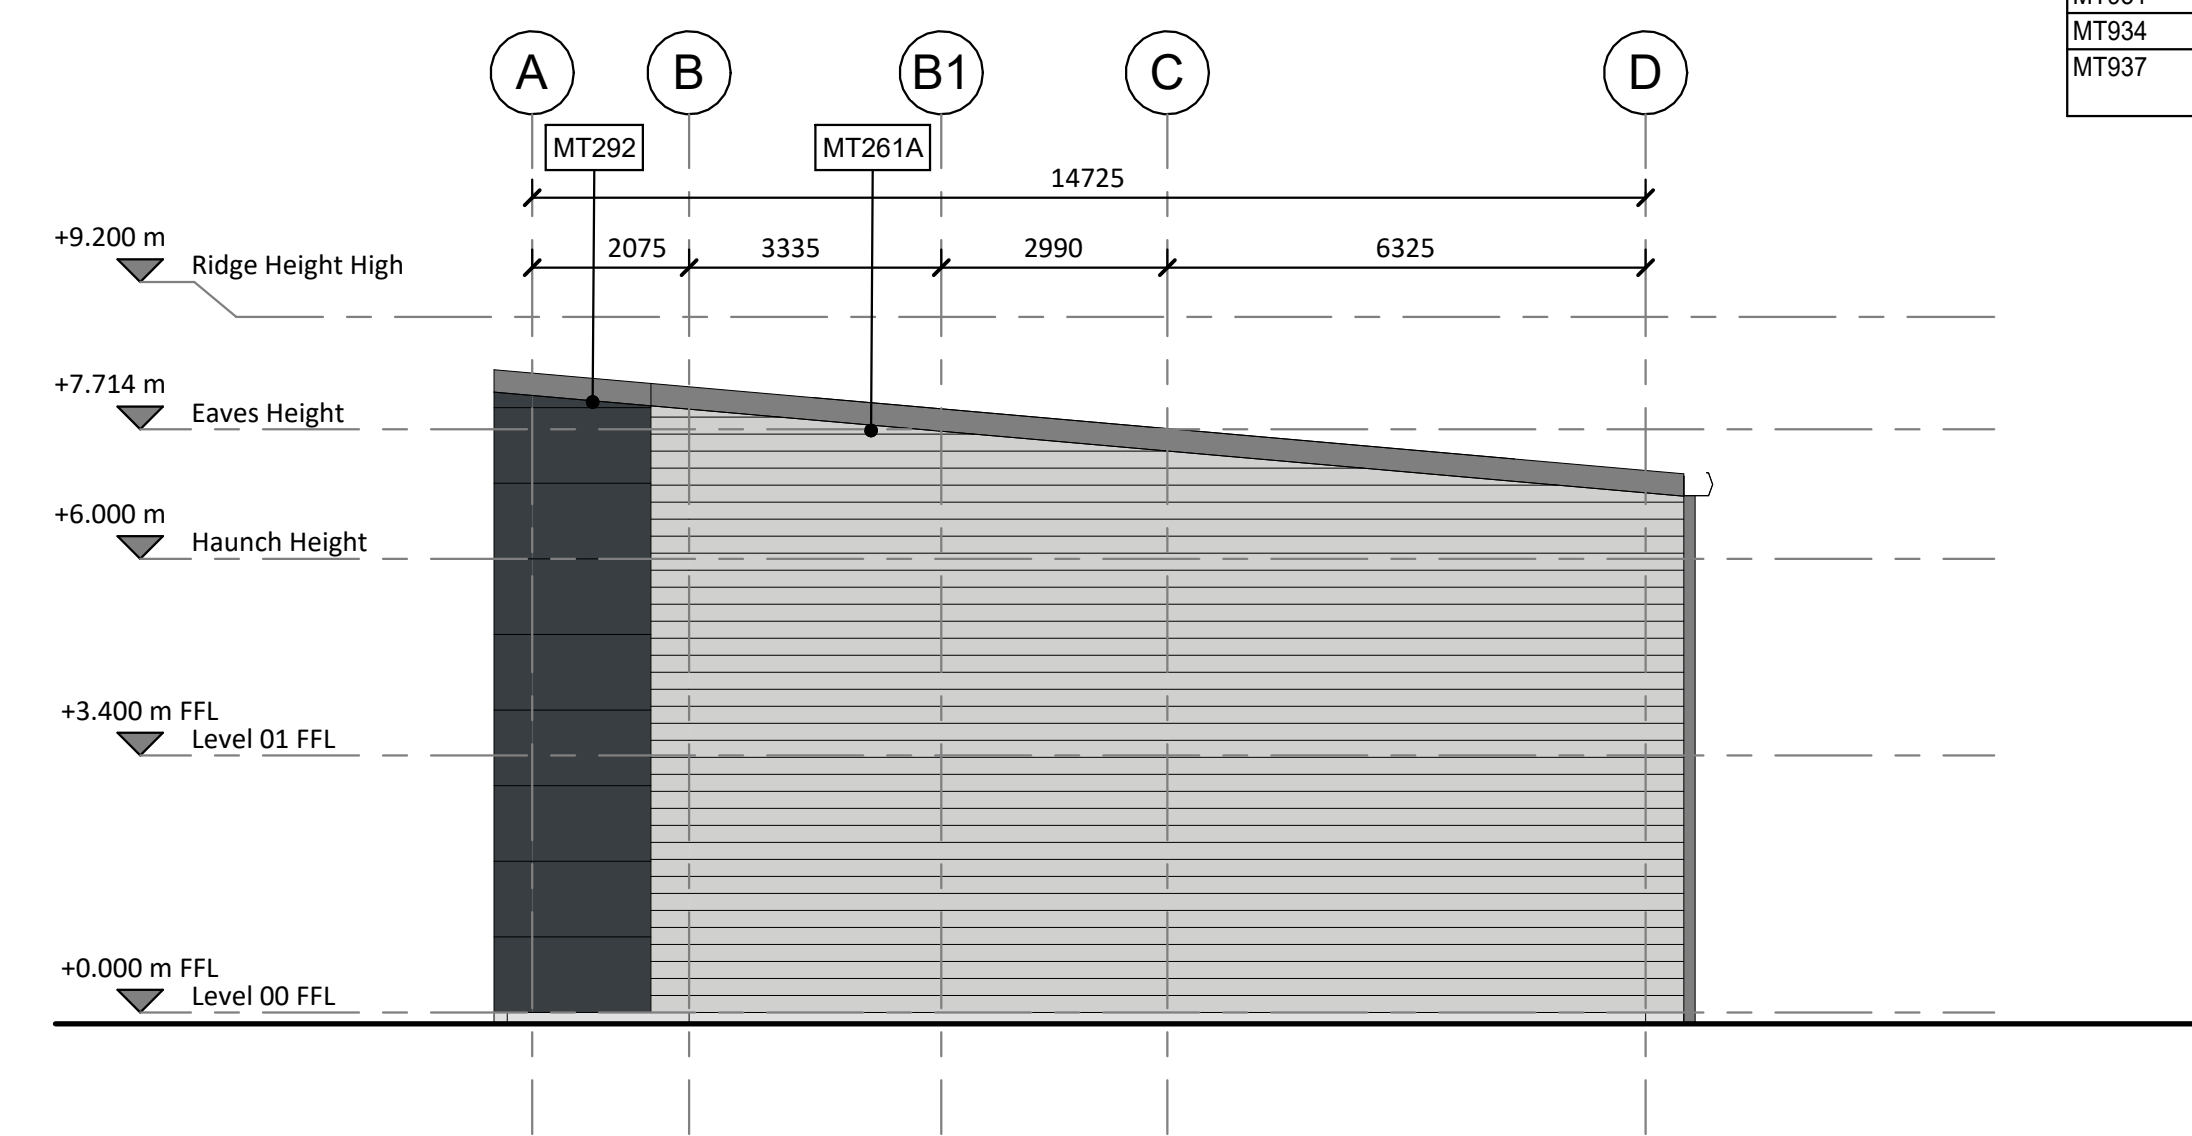

**WEST ELEVATION**  
1 : 100

| MATERIAL KEYS |                                                                     |
|---------------|---------------------------------------------------------------------|
| Key Value     | Keynote Text                                                        |
| MT261A        | Horizontal profiled cladding (RAL 9007 grey aluminum metallic)      |
| MT261B        | Horizontal profiled cladding (RAL 150.40.10 Green Grey)             |
| MT292         | Microrib composite cladding (RAL 7016 graphite grey)                |
| MT511         | Aluminium framed entrance door (RAL 7016 Graphite grey) with canopy |
| MT514         | Aluminium framed window                                             |
| MT521         | Steel personnel doors (RAL 7016 graphite grey)                      |
| MT591         | Loading doors (RAL 7016 graphite grey & RAL 9002 Internal)          |
| MT730         | Steel Bollard                                                       |
| MT930         | Metallic silver numeral sign                                        |
| MT931         | Office vent louver                                                  |
| MT934         | Future signage                                                      |
| MT937         | Aluminum rainwater goods (RAL 7016 graphite grey)                   |